


*Circulatie Subsol
parte comuna!*

RELEVU LOCUINTA C1/3
SUBSOL
scara 1:200

Nr. cadastral	Suprafata masurata	Adresa imobilului	
1276/3	55.60	Juc. Ilfov, sat Pipera, tarla 8, parcela 208/4, Lot 3	
Carte Funciara colectiva nr.		U.A.T.	Voluntari
Cod unitate individuala (U)		CF individuala	

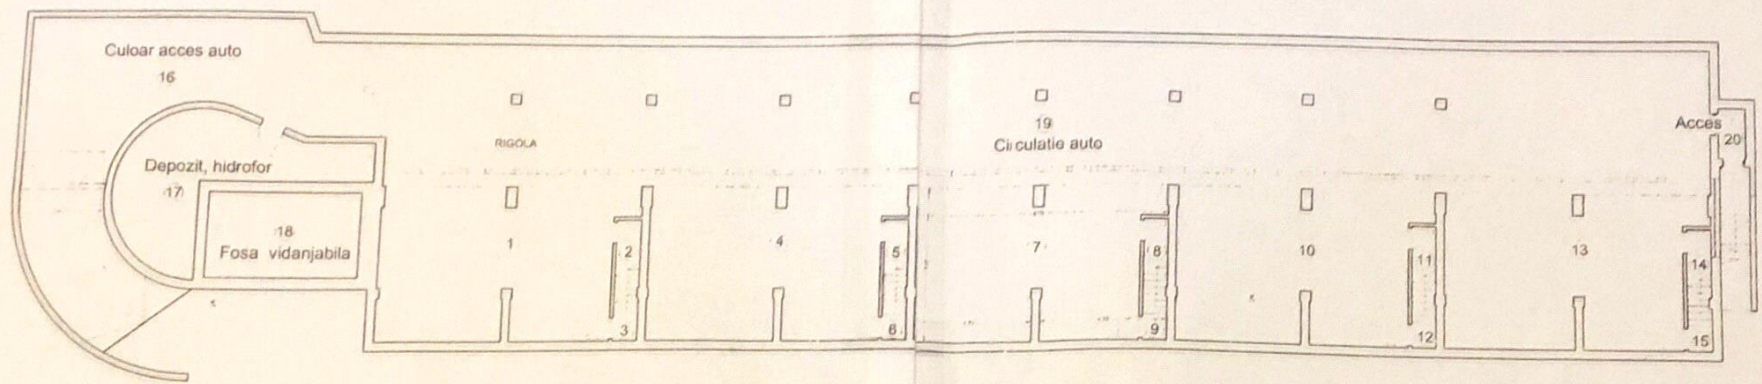

Nr. incapere	Denumire incapere	Suprafata incapere (m ²)
7	Parcare	51.45
8	Depozitare	2.8
9	Acces	1.35
Suprafata 3 = 55.60 m²		

Executant	Data
Simon Alexandru	august 2007
<i>Simon Alexandru</i>	
Receptionat	Data


Handwritten notes and signatures at the bottom left of the page.

RELEVEU LOCUINTA C1/3

parter

PARTER
scara 1 : 200

Nr. cadastral	Suprafata masurata	Adresa imobilului	
1276 / 3	88.21	jud. Ilfov, sat Pipera, tarla 8, parcela 208/4, Lot 3	
Carte Funciara colectiva nr.		U.A.T.	Voluntari
Cod unitate individuala (U)		CF individuala	

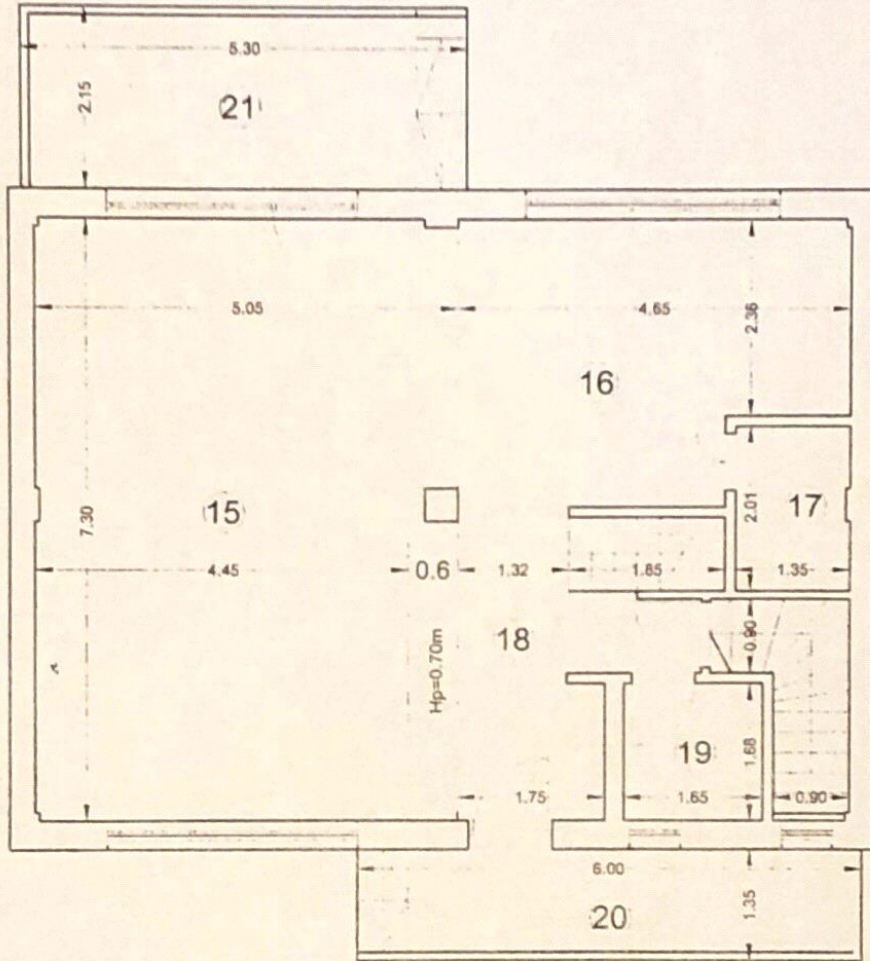

Nr. incapere	Denumire incapere	Suprafata incapere (m ²)
15	Camera	36.61
16	Bucatarie	14.51
17	Camara	2.70
18	Hol + casa scarii	12.14
19	Grup sanitar	2.76
Suprafata utila 3 = 68.72 m²		
20	Terasa acces	8.10
21	Terasa	11.39
Suprafata totala 3 = 88.21 m²		


Executant	Data
Simon Alexandru	august 2007
<i>[Signature]</i>	
Receptionat	Data
<i>[Signature]</i>	

RELEVU LOCUINTA C1/3

any.

ETAJ
scara 1 : 200

Nr. cadastral	Suprafata masurata	Adresa imobilului	
1276/3	86.21	jud. Ilfov, sat Pipera, tarla 8, parcela 208/4, Lot 3	
Carte Funciara colectiva nr.		U.A.T.	Voluntari
Cod unitate individuala (U)		CF individuala	

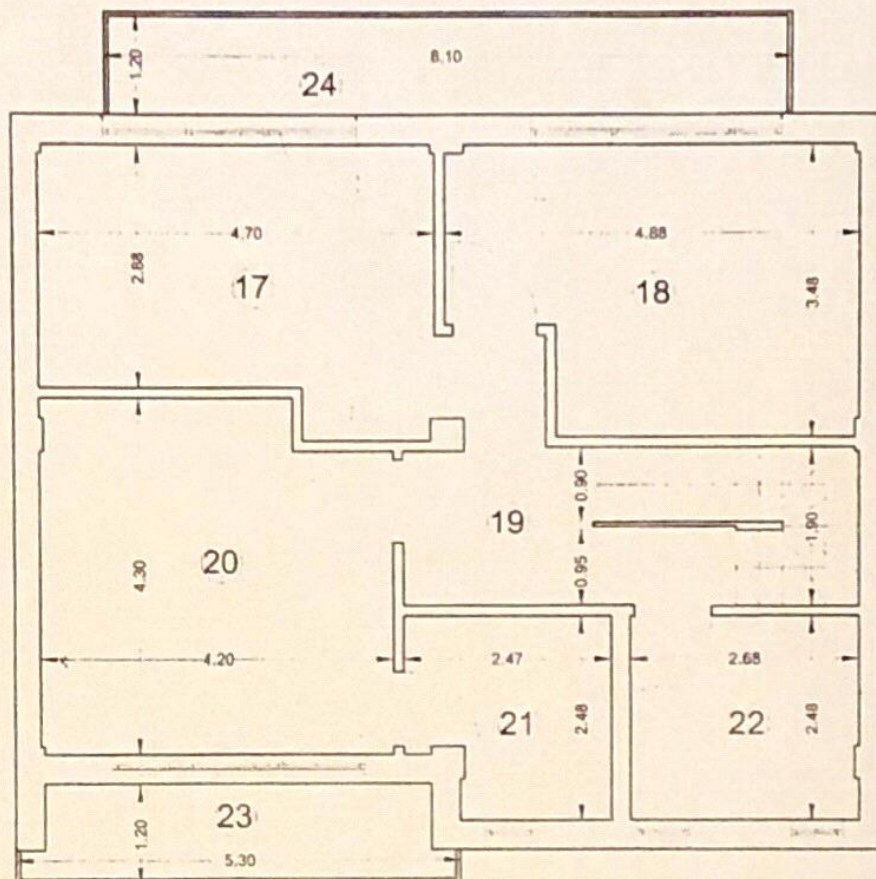

Nr. incapere	Denumire Incapere	Suprafata incapere (m ²)
17	Camera	14.45
18	Camera	15.12
19	Hol + casa scarii	11.73
20	Camera	17.25
21	Baie	5.54
22	Baie	6.60
Suprafata utila 3 = 70.69 m²		
23	Balcon	5.80
24	Balcon	9.72
Suprafata totala 3 = 86.21 m²		


Executant	Data
Simon Alexandru	august 2007
<i>[Signature]</i>	
Receptionat	Data
<i>[Signature]</i>	

RELEVU LOCUINTA C113

Mansarda!

MANSARDA
scara 1 : 200

Nr. cadastral	Suprafata masurata	Adresa imobilului	
1276/3	65.52	jud. Ilfov, sat Pipera, tarla 8, parcela 208/4, Lot 3	
Carte Funciara colectiva nr.		U.A.T.	Voluntari
Cod unitate individuala (U)		CF individuala	

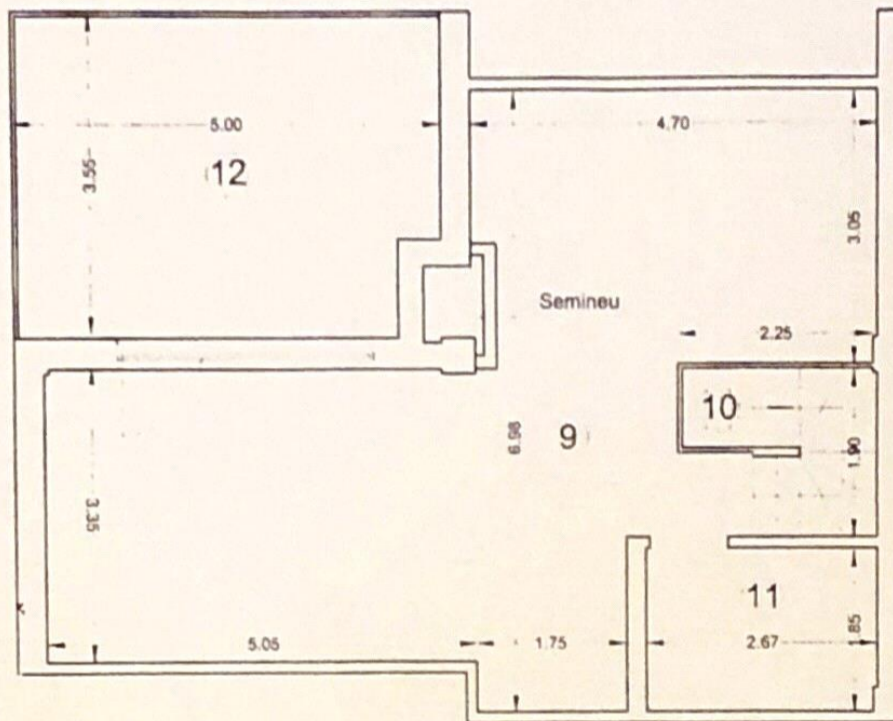

Nr. incapere	Denumire incapere	Suprafata incapere (m ²)
9	Camera	39.95
10	Casa scarii	3.41
11	Baie	4.94
Suprafata utila 3 = 48.30 m ²		
12	Terasa	17.22
Suprafata totala 3 = 65.52 m ²		

Executant	Data
Simon Alexandru	august 2007
<i>Simon Alexandru</i>	
Receptionat	Data
<i>M</i>	