


RELEVU APARTAMENT

SCARA 1 : 100

Nr.cadastral al terenului	Suprafata teren	Adresa imobilului	
		str.Teleajen nr.65, et.5, ap.15	
Cartea funciara colectiva nr. cod unitate individuala (U)		UAT	Sector 2
		CF individuala	

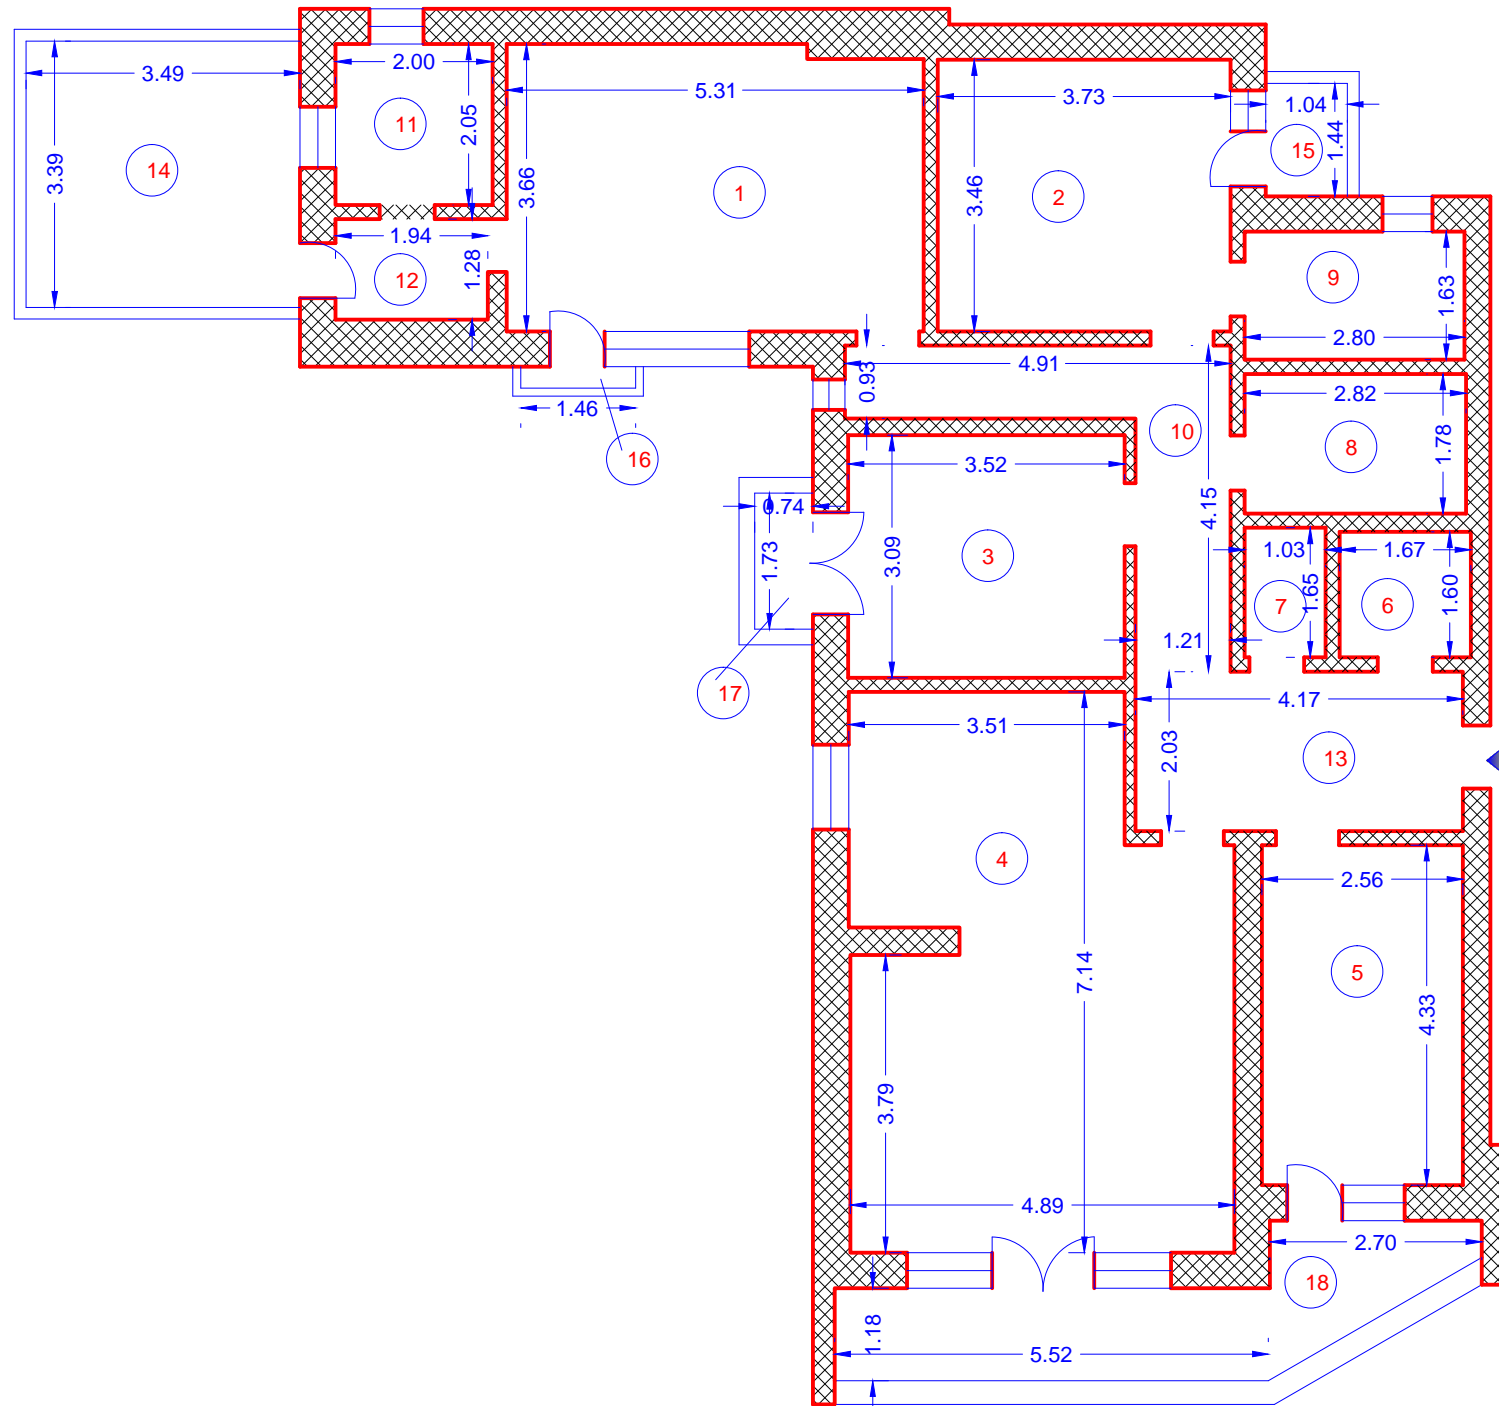

Nr. Incapere	Denumire Incapere	Suprafata utila mp.
1	CAMERA	19.15
2	CAMERA	12.91
3	CAMERA	10.88
4	CAMERA	31.76
5	BUCATARIE	11.08
6	GR. SANITAR	2.67
7	DEBARA	1.70
8	BAIE	5.02
9	DRESSING	4.56
10	CORIDOR	8.46
11	BAIE	4.10
12	SAS	2.48
13	VESTIBUL	8.46
Suprafata Utila = 123.23mp		
14	TERASA	11.83
15	BALCON	1.50
16	BALCON	0.40
17	BALCON	1.28
18	BALCON	9.91
Suprafata Totala = 148.15mp		
Executant,		Data
		Iunie 2018
Receptionat,		Data