
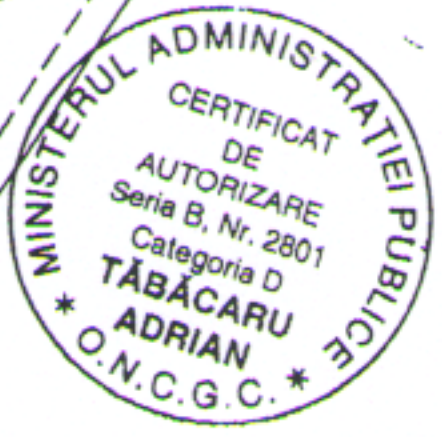


PLAN DE AMPLASAMENT SI DELIMITAREA CORPULUI DE PROPRIETATE

scara 1:1000

Jud. Ilfov
 Teritoriul adm.: com. Berceni
 Adresa: Sola 33, parcela 1577/1
 COD SIRUTA: 101154
 Numar cadastral atribuit: 450/2/2
 Numar cadastral LOT: 3

Proprietar:
 NICULAE MARIA
 str. Tudor Vladimirescu nr. 122
 com. Berceni, jud. Ilfov

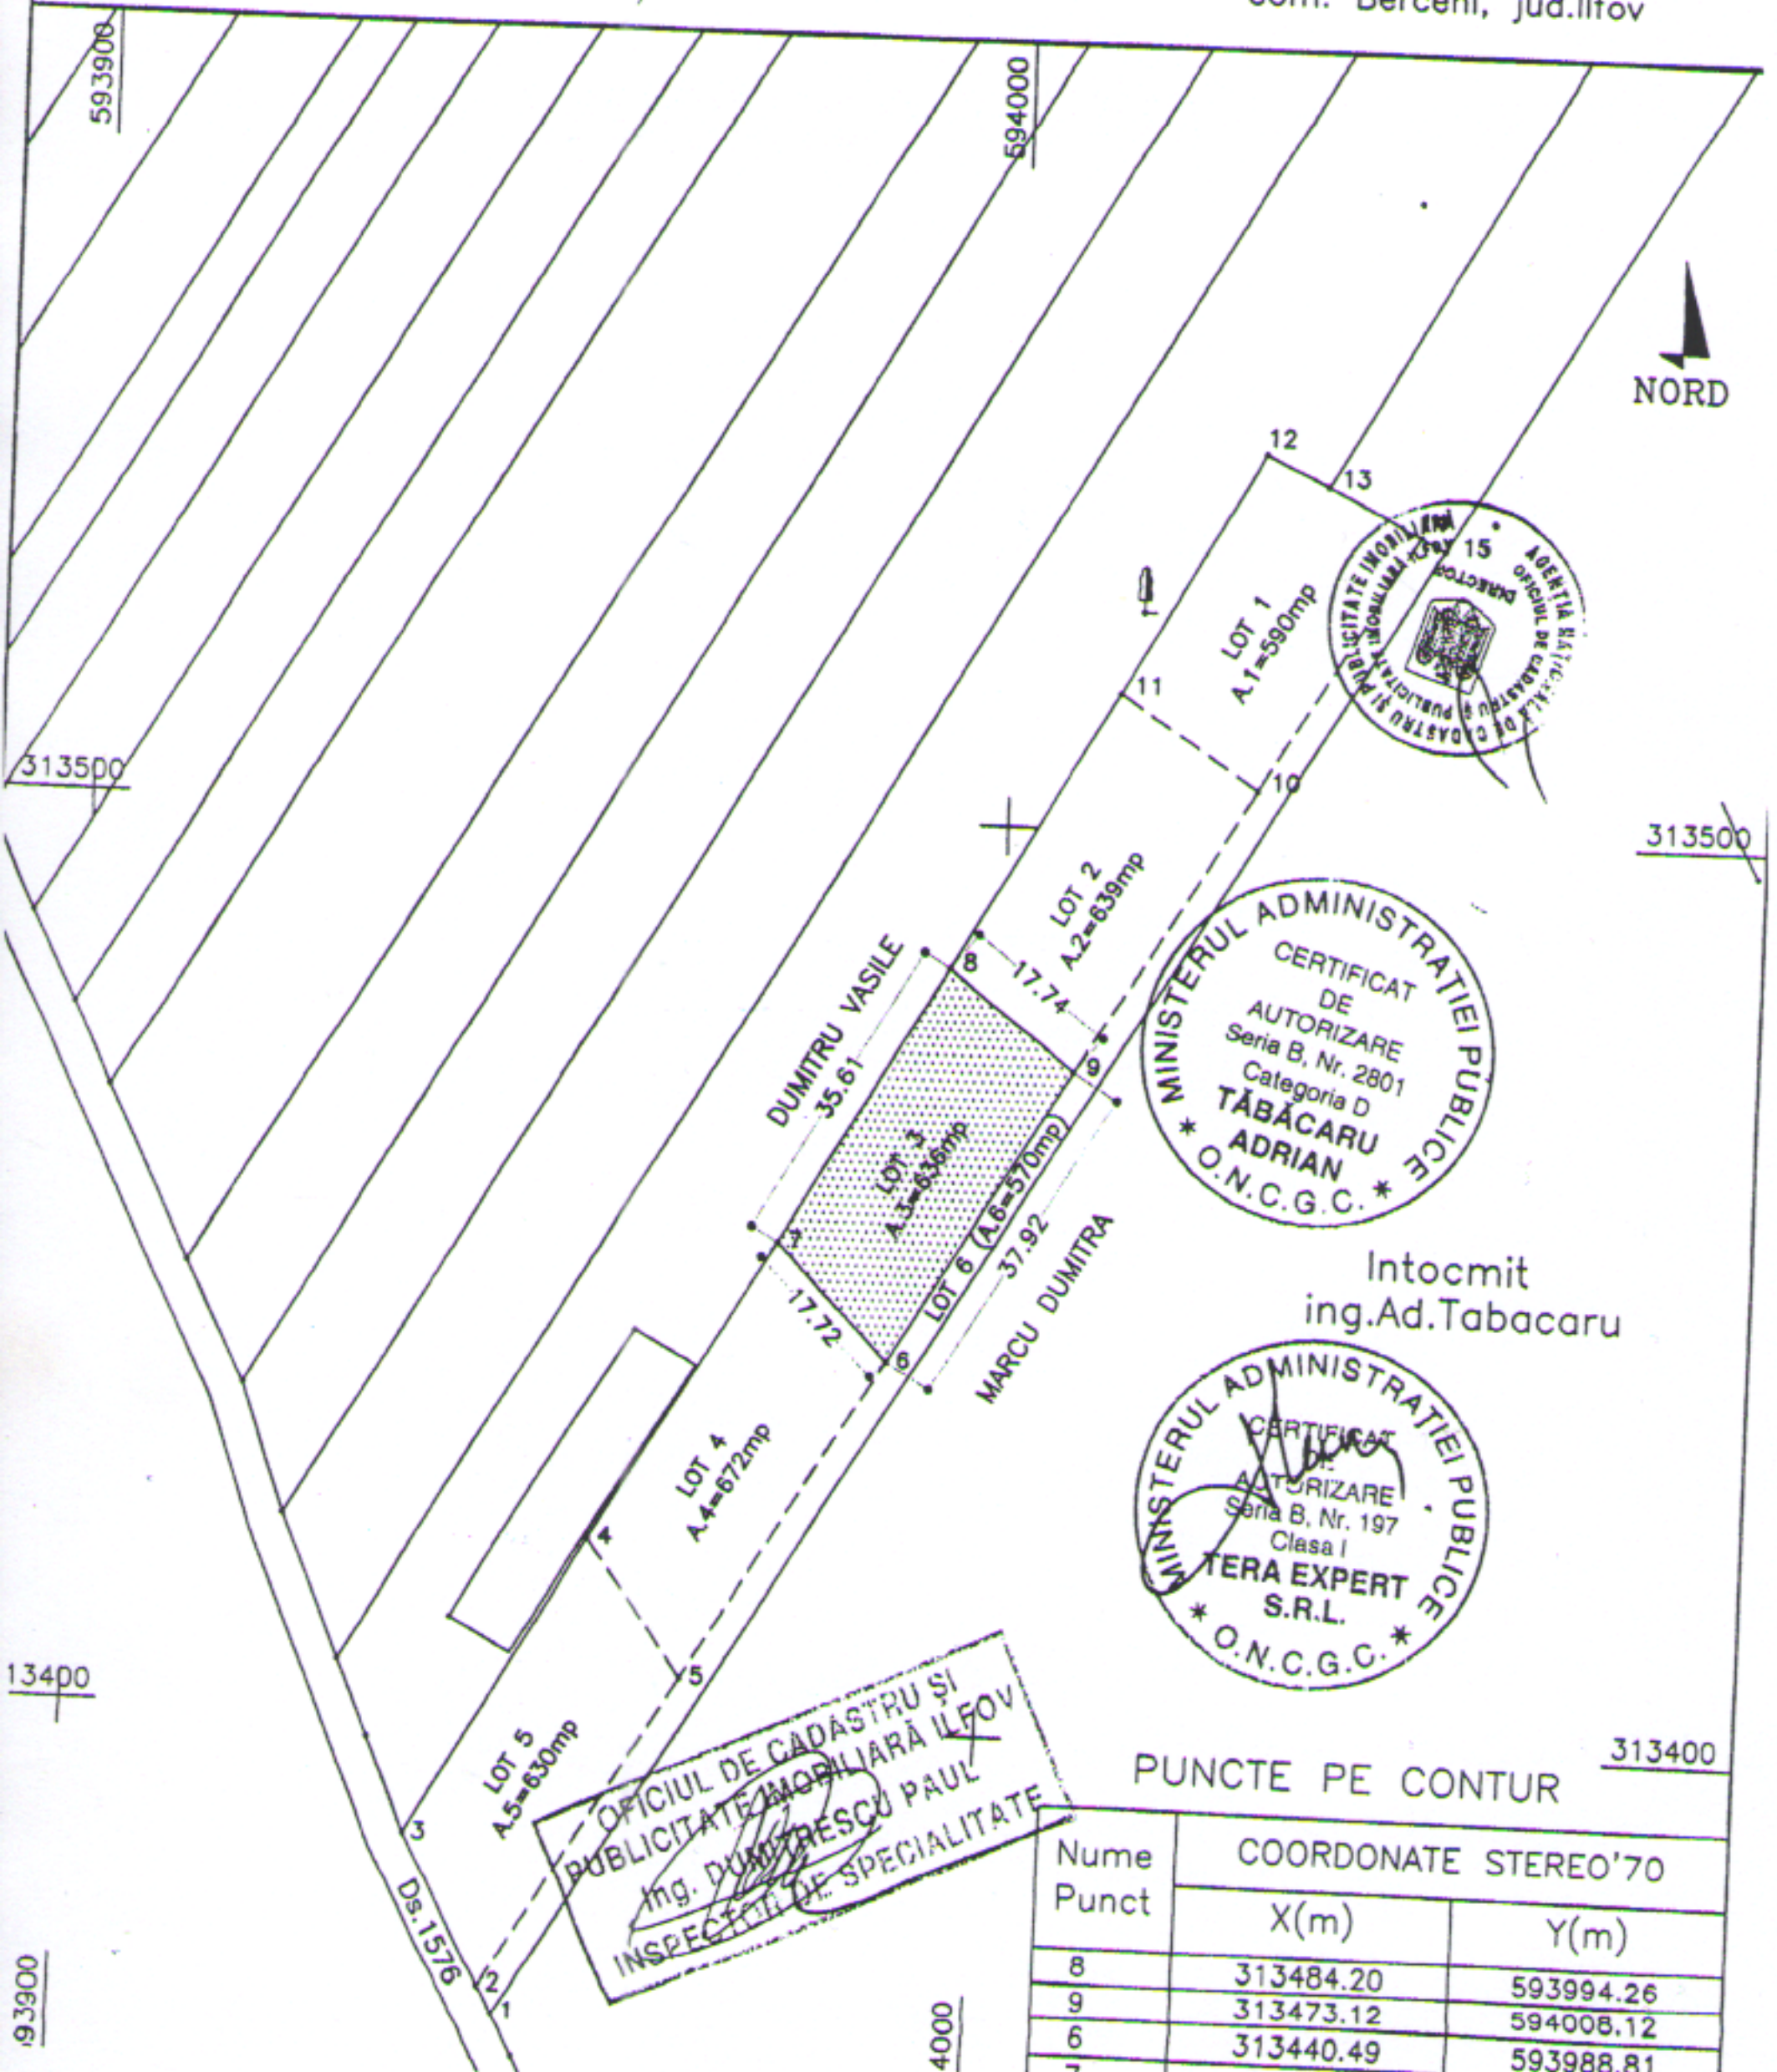

Intocmit
 ing. Ad. Tabacaru



OFICIUL DE CADASTRU SI
 PUBLICITATE IMOBILIARA ILFOV
 Ing. DUMITRESCU PAUL
 INSPECTOR DE SPECIALITATE

PUNCTE PE CONTUR

Nume Punct	COORDONATE STEREO'70	
	X(m)	Y(m)
8	313484.20	593994.26
9	313473.12	594008.12
6	313440.49	593988.81