


RELEVEU APARTAMENT SCARA 1:100

Nr. cadastral 637911-01-015	Suprafata teren 28.85 mp	Adresa imobilului T.4, P.A121/1,A93/2,BI.L1B3,sc.2, mansarda,ap.15	
Cartea Funciara nr.		UAT	Oras Voluntari
Cod unitate individuala (U)		CF individuala	

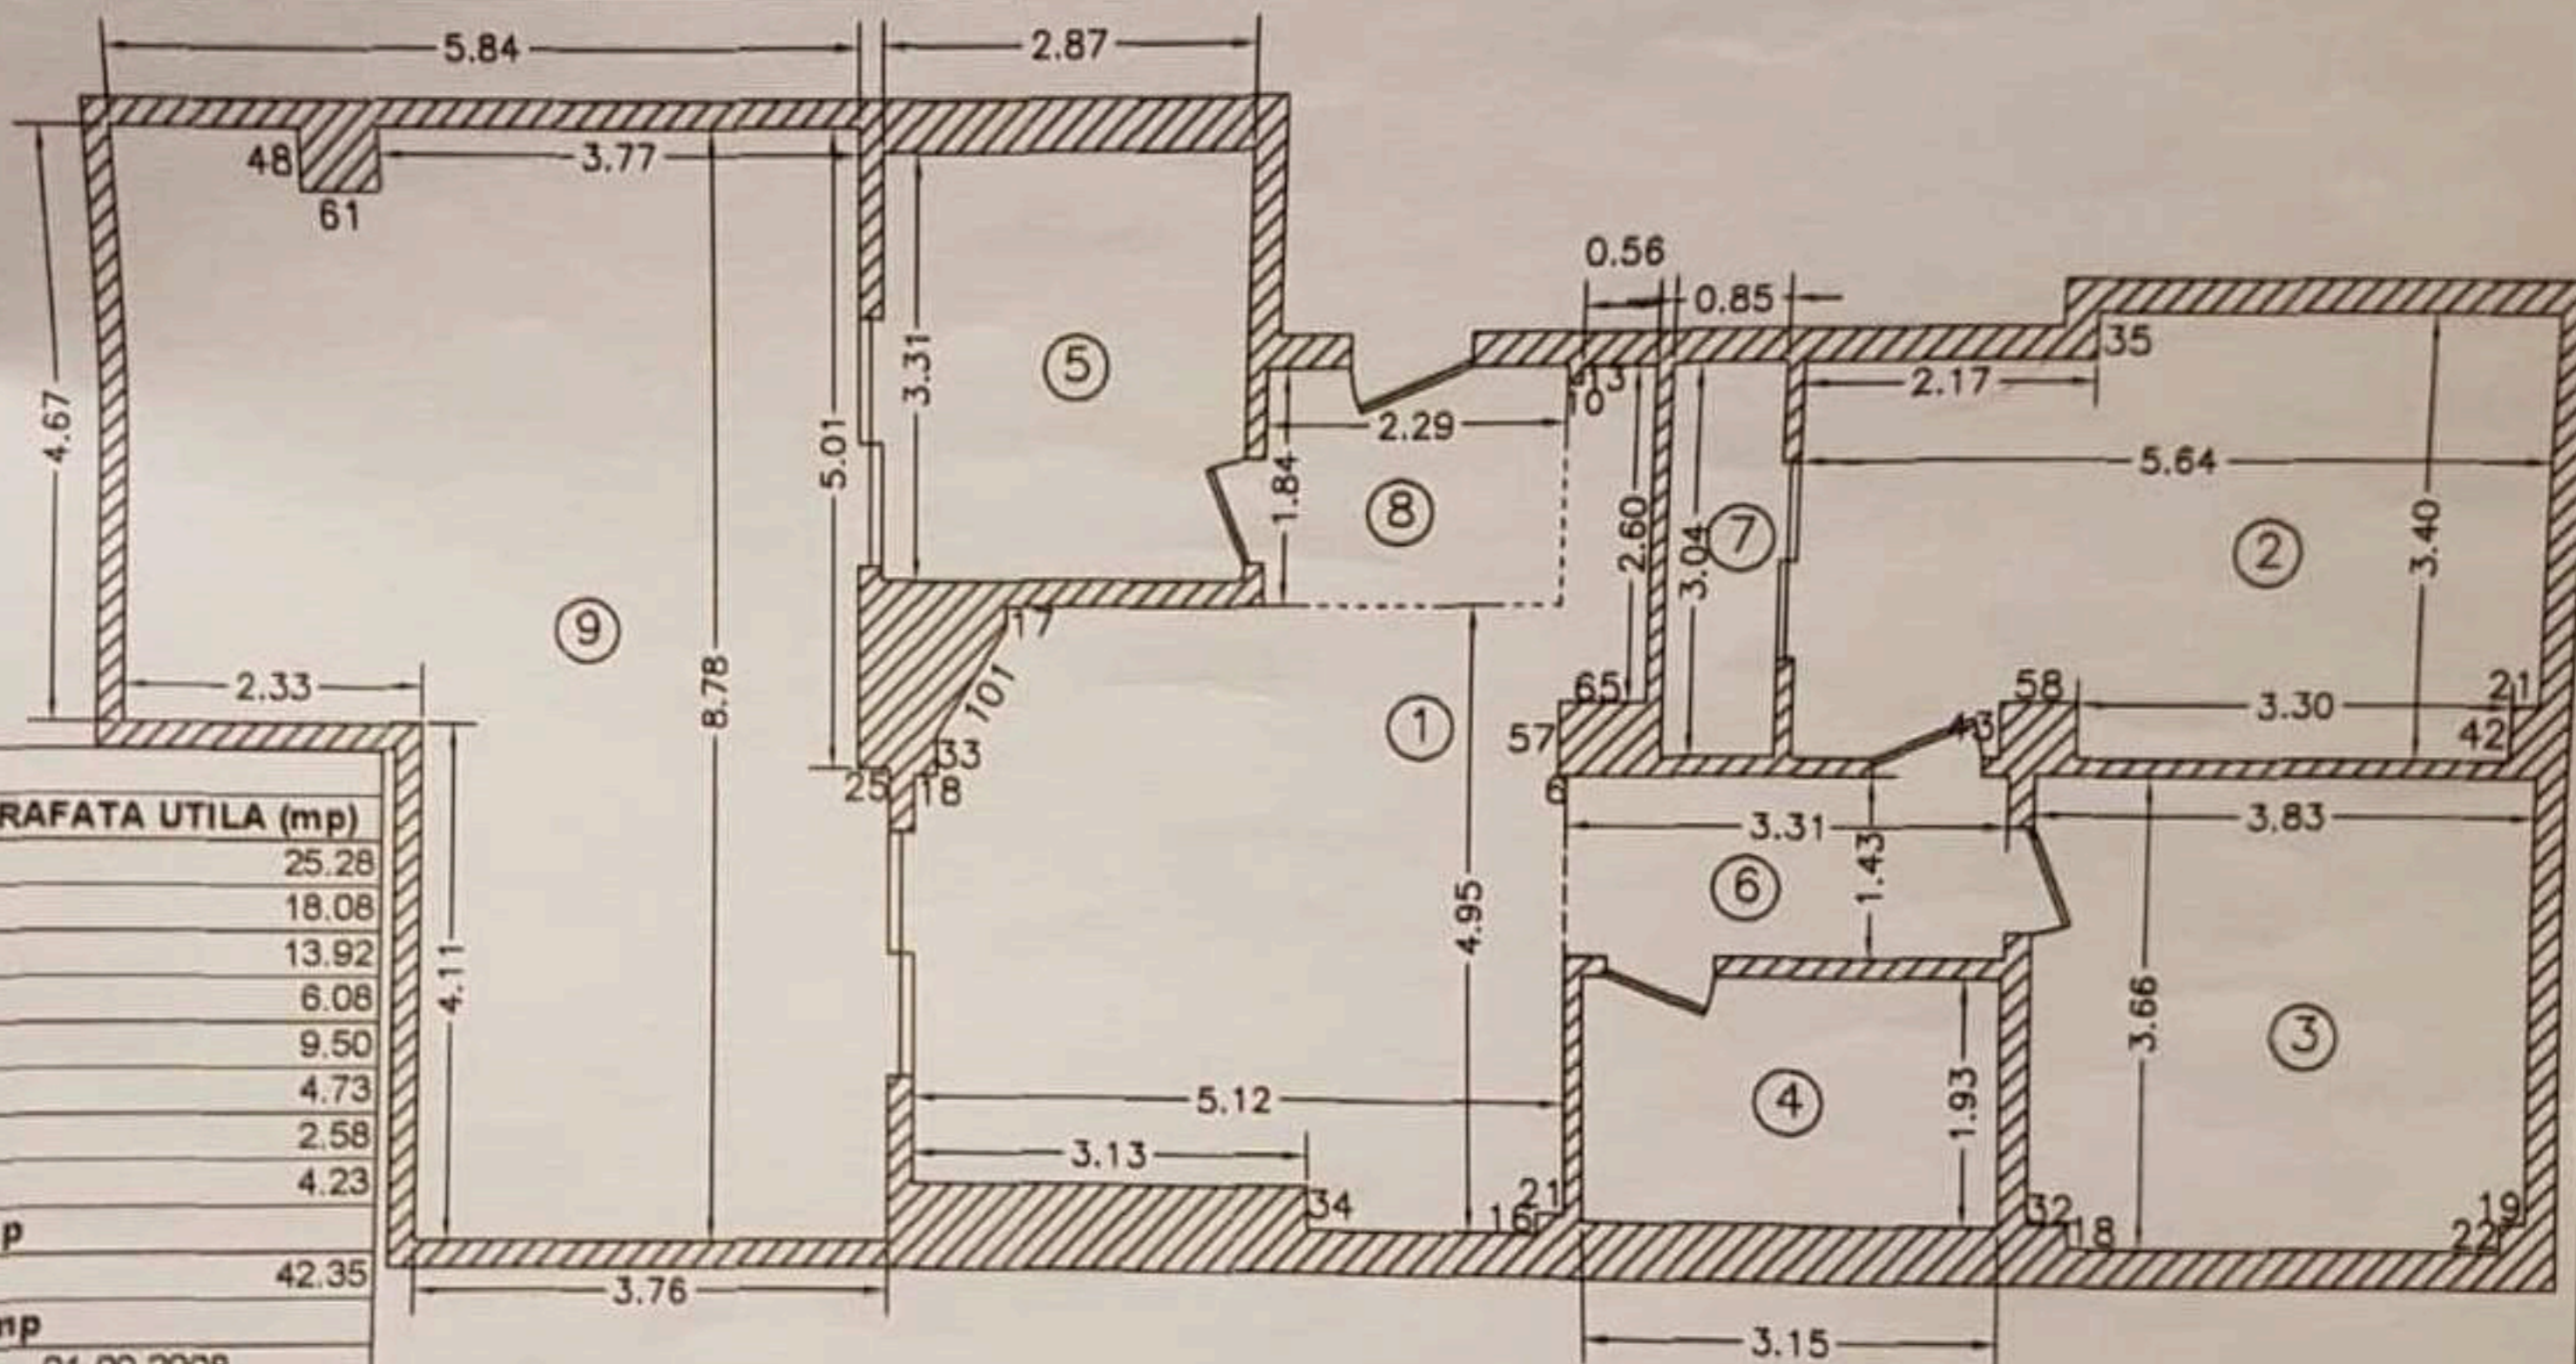

RECAPITULATIE		
NR. INCAPERE	DENUMIRE INCAPERE	SUPRAFATA UTILA (mp)
1	Camera	25.28
2	Camera	18.08
3	Dressing	13.92
4	Baie	6.08
5	Bucatarie	9.50
6	Sas	4.73
7	Depozitare	2.58
8	Hol	4.23
Suprafata utila = 84.40 mp		
9	Terasa	42.35
Suprafata totala = 126.75 mp		

Executant: Mihalache Nicolae Dumitru tel: 21.03.546	Data: 01.09.2008
Semnatura si stampila: Nicolae Dumitru MIHALACHE	
Receptionat:	Data:
Semnatura si stampila: CLAUDIA GAVRILESCU	


RELEVEU IMOBIL

ANEXA Nr. 12
la regulament

SCARA 1:100

PLAN SUBSOL

Nr. cadastral	Suprafata teren	Adresa imobilului	
632911-C1-061 ✓	1.03 mp ✓	T. 4 P. A12171, A6812, bl. L1, B3, Boxa 15, oras Voluntari, jud. Ilfov ✓	
Cartea Funciara nr.		UAT	oras Voluntari
Cod unitate individuala (U)		CF individuala	

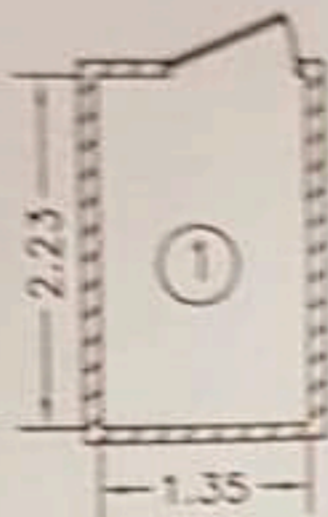

RECAPITULATIE		
NR. INCAPERE	DENUMIRE INCAPERE	SUPRAFATA UTILA (mp)
1	Boxa	3.01
Suprafata totala=3.01 ✓		
Executant:		7/18/2008
ing. Mihaiache Nicolae Dumitru tel. 2103545		
Receptor: CHE		Data:
Semnatura si stampila		tor de cadastru

