


RELEVU DEMISOL

Scara 1:100

Nr. Cadastral al terenului	Suprafata	Adresa imobilului	
Carte Funciara colectiva nr.	129.58 mp	Str. Medeleni, nr. 7	
Cod unitate individuala (U)		UAT	sector 3, mun. Bucuresti
		CF individuala	

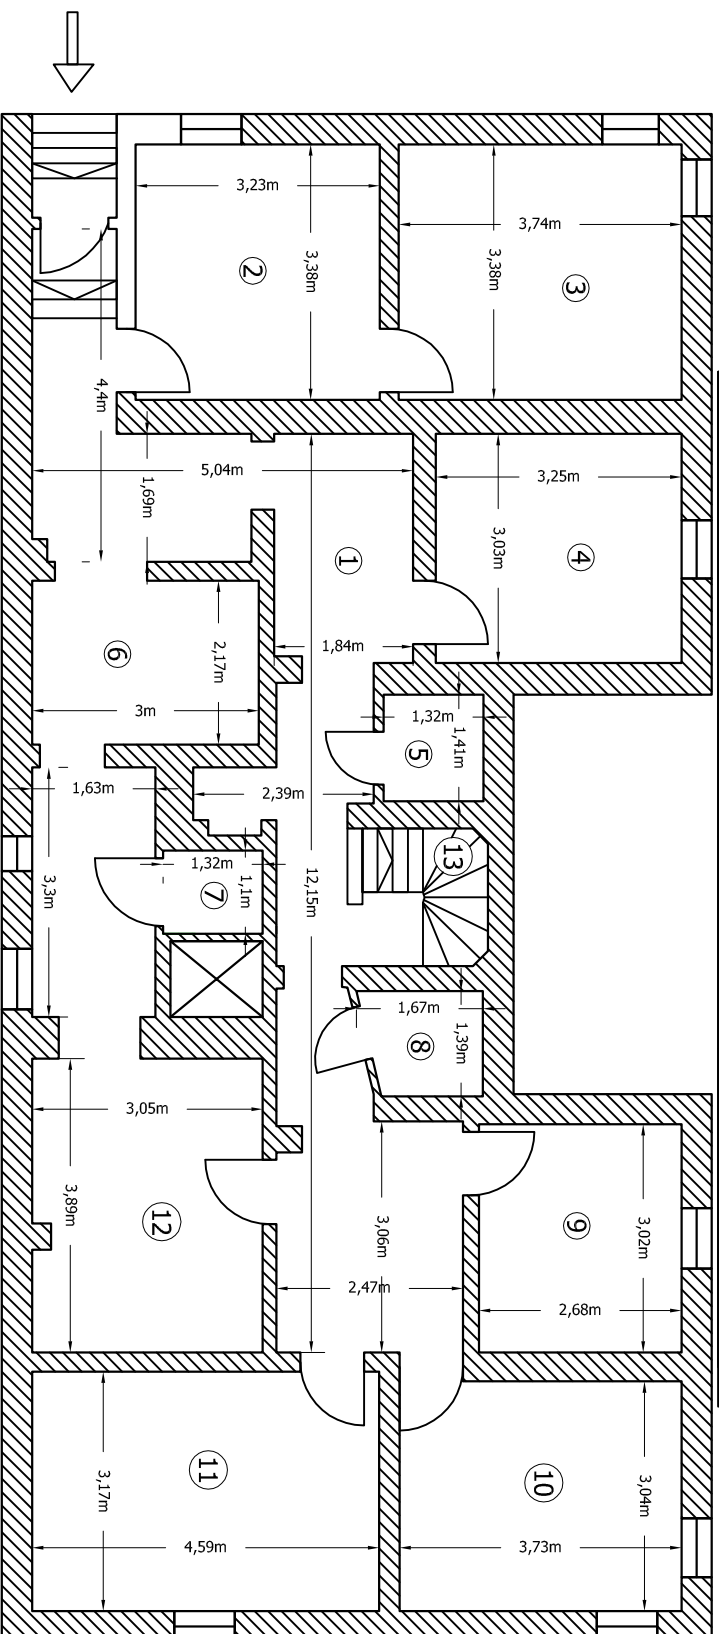

Numar incapere	Denumire incapere	Suprafata utila (mp)	Numar incapere	Denumire incapere	Suprafata utila (mp)
1	Antreu	29.72	9	Pivnita	8.09
2	Pivnita	10.92	10	Pivnita	11.34
3	Pivnita	12.64	11	Pivnita	14.55
4	Pivnita	9.85	12	Pivnita	12.07
5	WC	1.86	Suprafata Utila = 127.18 mp		
6	Pivnita	12.60	13	Scari	2.40
7	Spalator	1.45	Suprafata Totala = 129.58 mp		
8	Camera ingrijitor	2.09	Mai 2012		

Executant: ing. Ionita Alexandru
Semnatura si stampila

Receptionat,
Semnatura si stampila