


RELEVU APARTAMENT

Scara 1:100

Nr. cadastral		Suprafata (mp)	Adresa imobilului	
127080-C1-U39			T 22, P 99 LOT 1/1 Soseaua Alexandriei, Nr. 99D, Bloc 1, Etaj 5 Apartament Nr. 34, Localitatea Bragadiru, Judet Ilfov	
Cartea funciara	127080-C1-U39		UAT	BRAGADIRU

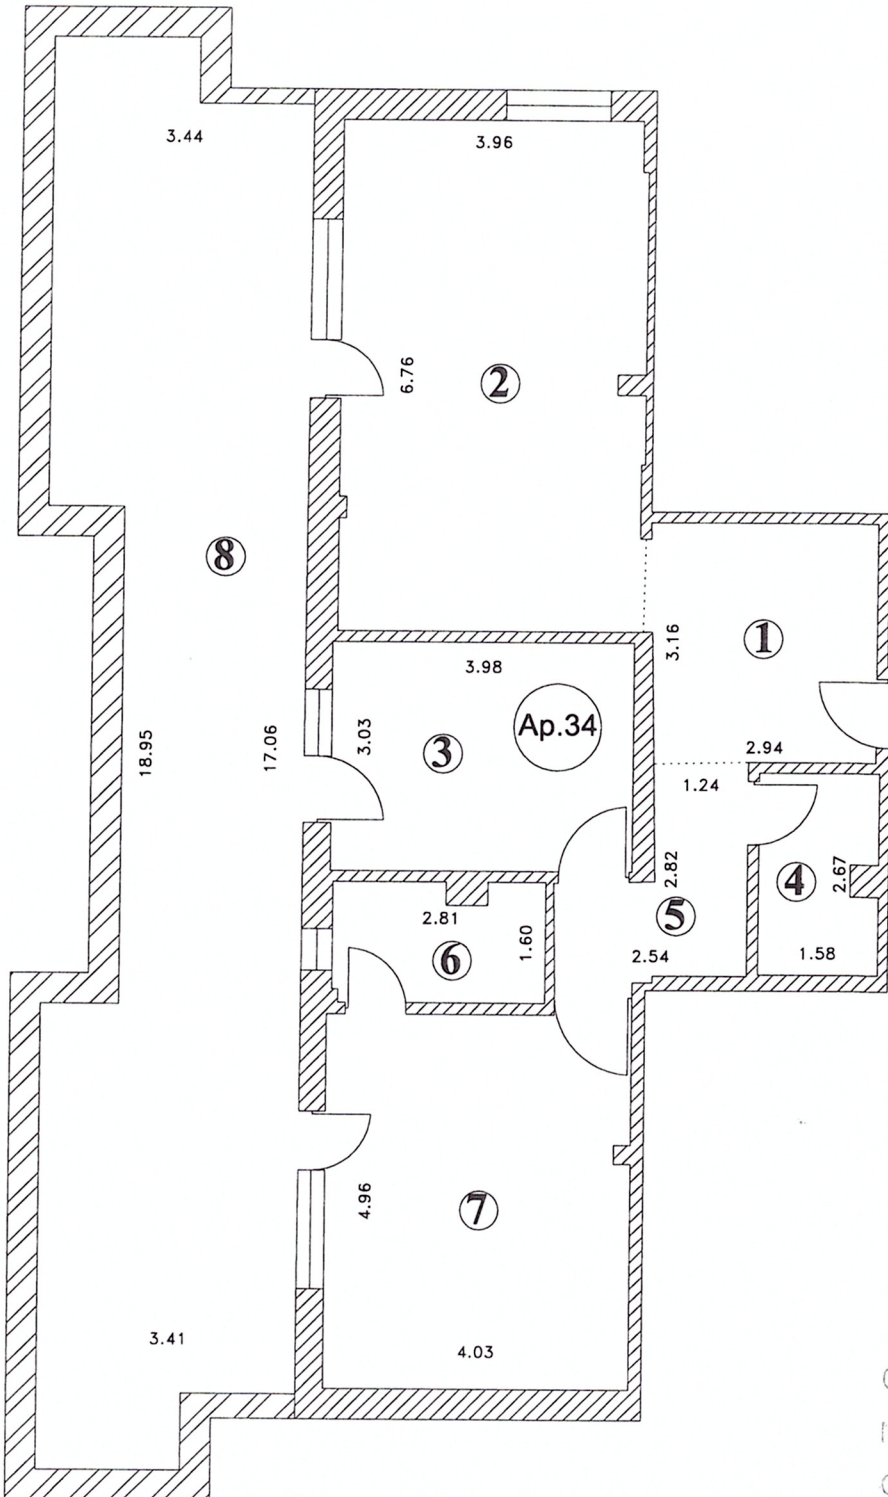

Nr. Ap.	Nr. Incapere	Denumire incapere	Suprafata (mp)
34	1	Hol+Dressing	9.52
	2	Living+Bucatarie	27.03
	3	Dormitor	12.06
	4	Baie	4.06
	5	Hol	5.58
	6	Baie	4.31
	7	Dormitor matrimonial	19.93
	Suprafata utila Apartament 34		
8	Balcon	55.37	
Suprafata totala Apartament 34			137.86

Executat

Ing. Nita Radu Mihai 2019

Receptionat Data

(Nume, prenume, semnatura, stampila)

07 IAN. 2020