


RELEVU APARTAMENT

scara 1:100

Nr. cadastral	Suprafata masurata	Adresa imobilului	
224232-C1-U8	126.8 mp	Str. Barbu Urleanu nr. 18, sc.1 ,et. 4, Ap. 7.	
Cartea Funciara colectiva nr.		UAT	Sector 5, Bucuresti
Cod unitate individuala (UI)		CF individuala	

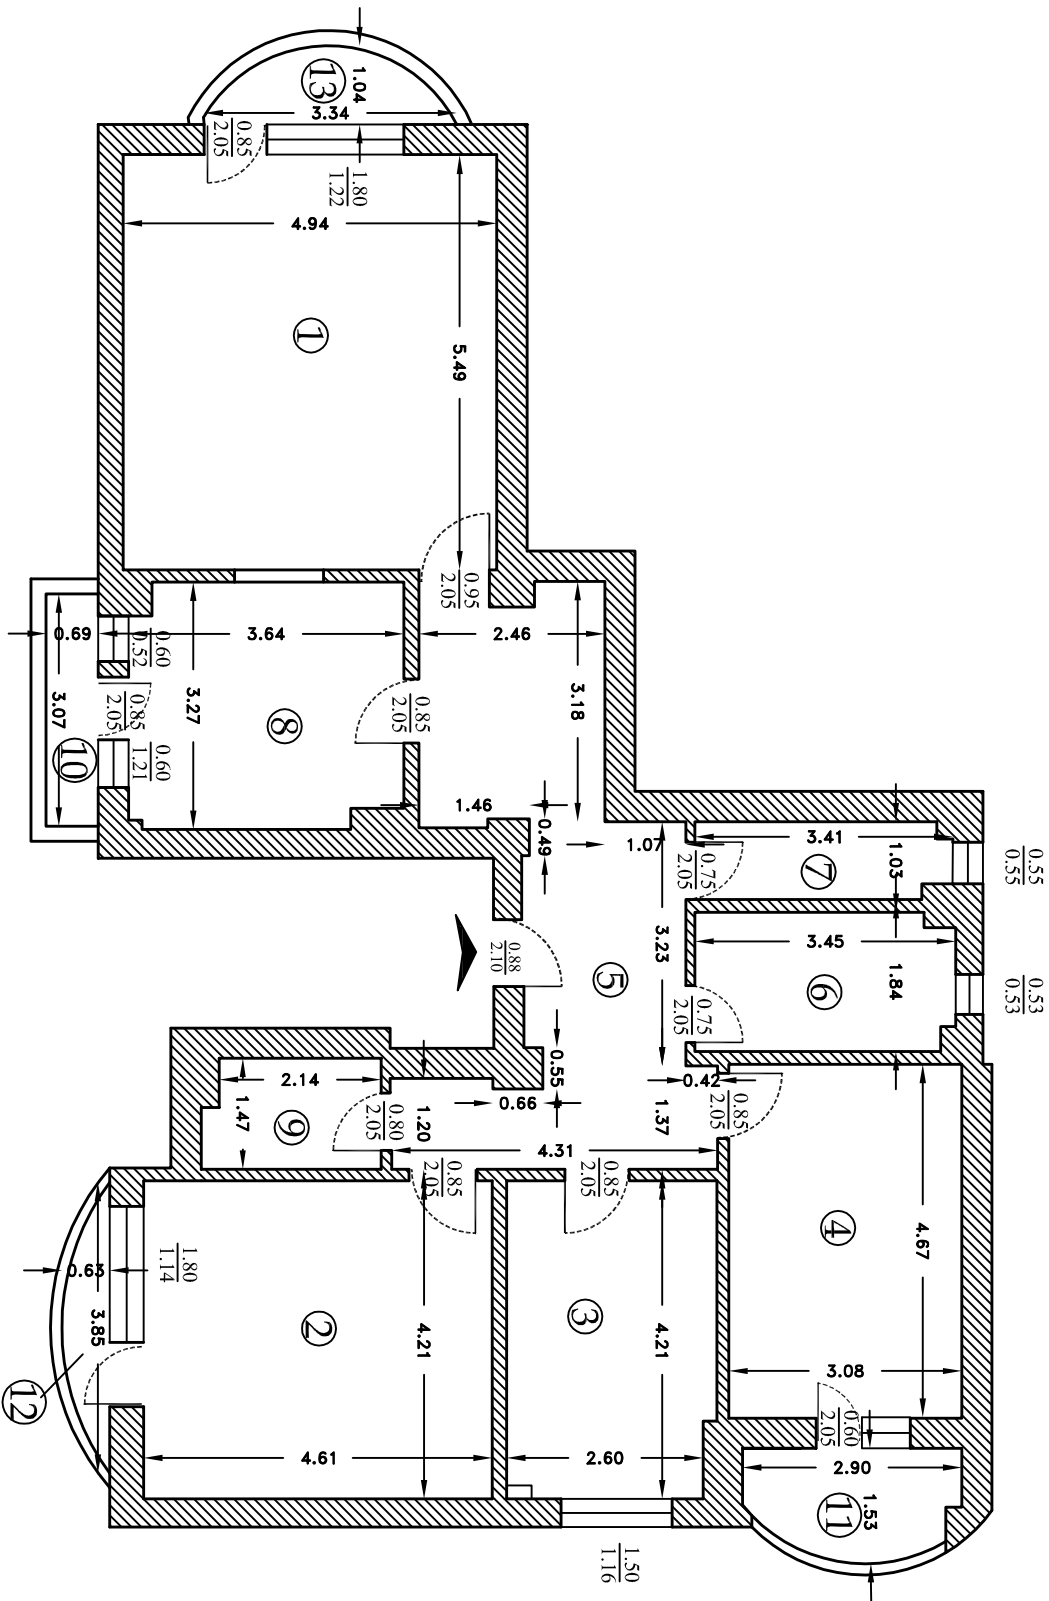

Numar incapere	Denumire incapere	Suprafata utila [mp]
1	Camera	27.1
2	Camera	19.4
3	Camera	11.5
4	Camera	14.4
5	Vestibul	20.0
6	Baie	6.2
7	Wc	3.3
8	Bucatarie	11.6
9	Debara	3.3
Suprafata utila = 116.8mp		
10	Balcon	2.1
11	Logie	3.8
12	Balcon	1.6
13	Balcon	2.5
Suprafata totala = 126.8 mp		
Executant,		Data
Ing. Rosu Mirela Daniela		Iulie 2022
Receptionat,		Data

