


RELEVEU GRADINITA
SCARA 1:100


Nr. Cadastral al terenului	Suprafata	Adresa imobilului	
86918-05-01		DRUMUL POTCOAVEI, NR.120, GRADINITA	
Cartea Funciara colectiva nr.		UAT	ORAS VOLUNTARI, JUD. ILFOV
Cod unitate individuala (U)			

Nr. inregistrare 15570/1... ziua 01 luna 09 an 2022
Copie conforma cu exemplarul din arhiva OCPI ILFOV
eliberata la data de 12.09.2022
Tantful... cu chitanța nr.....
Referent LS

PARTER GRADINITA

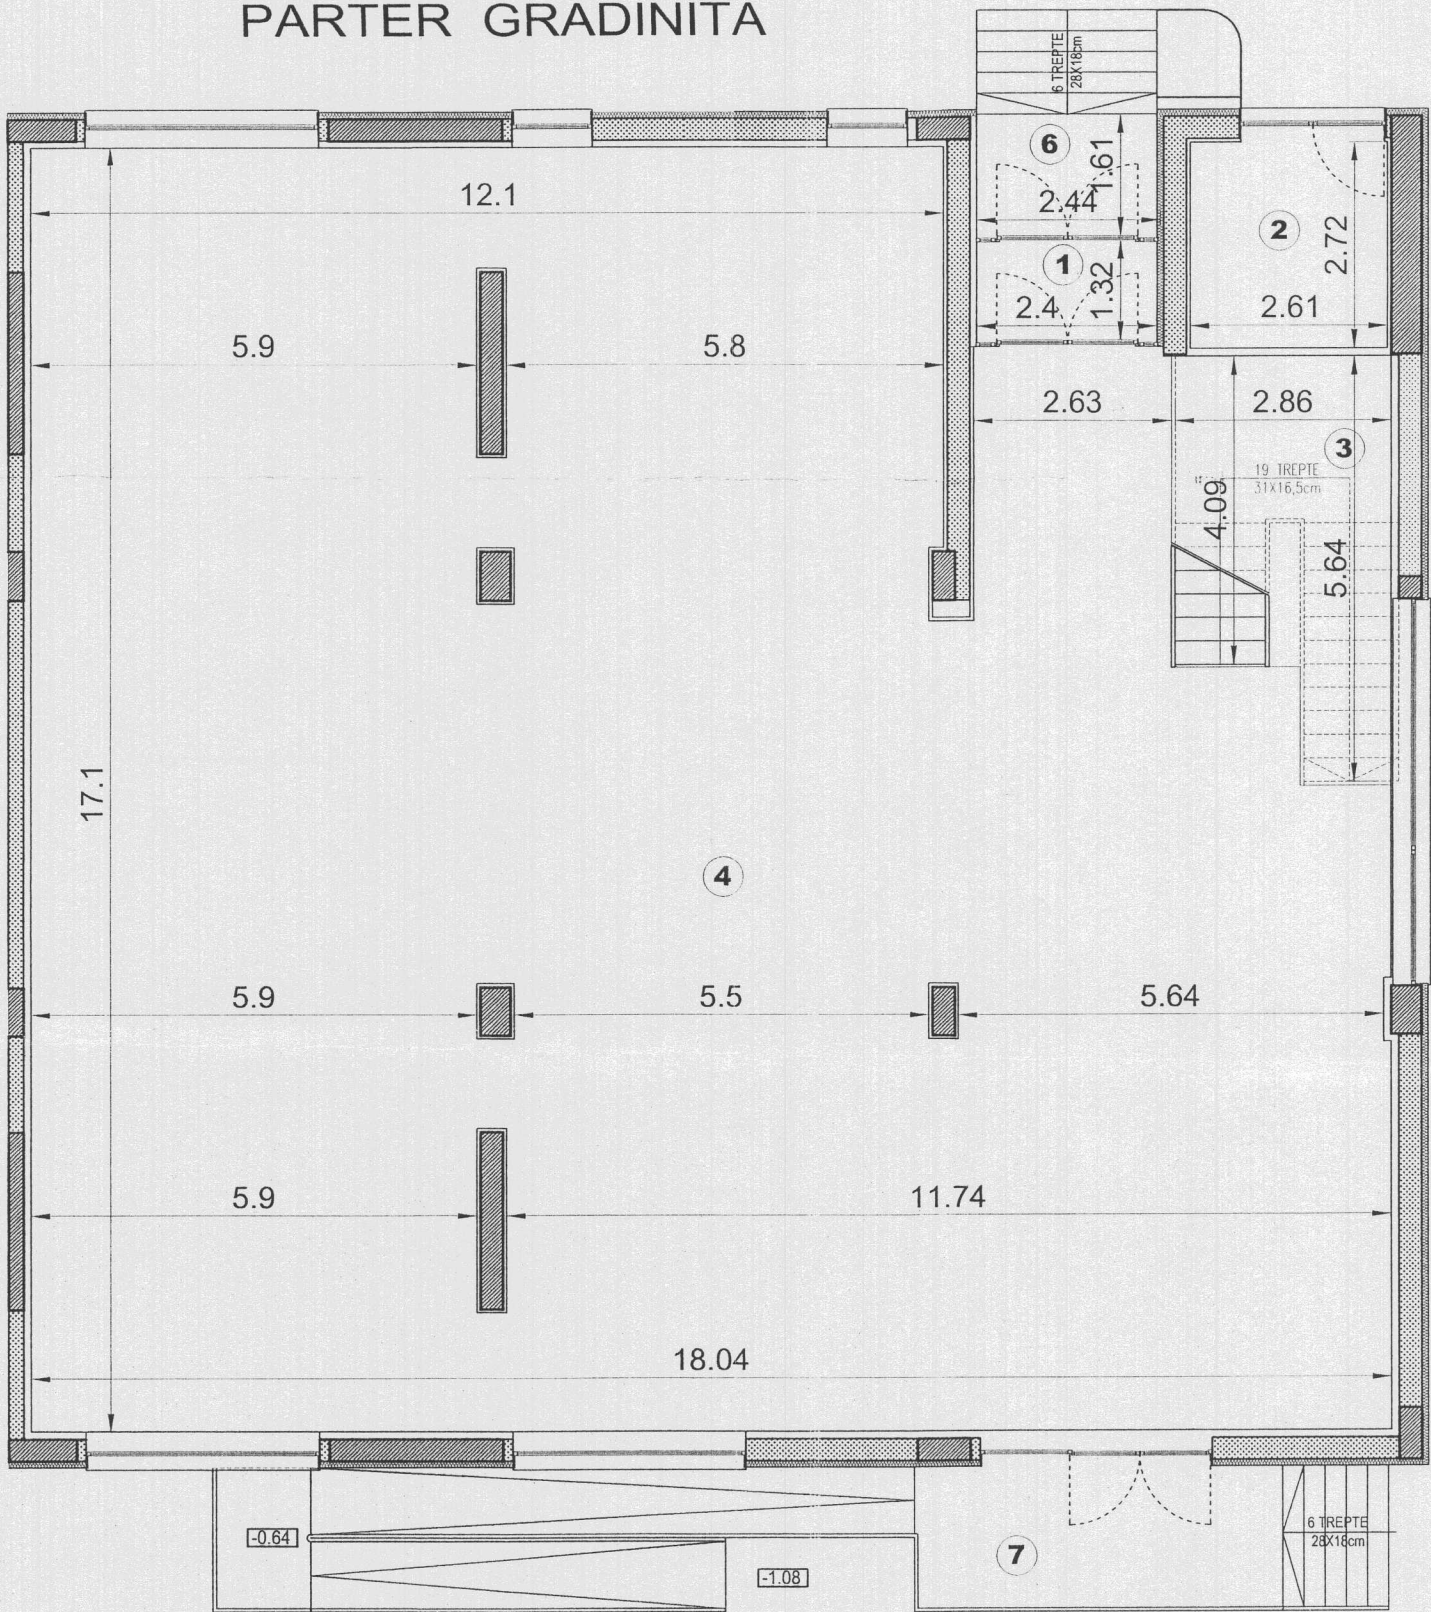

ETAJ GRADINITA

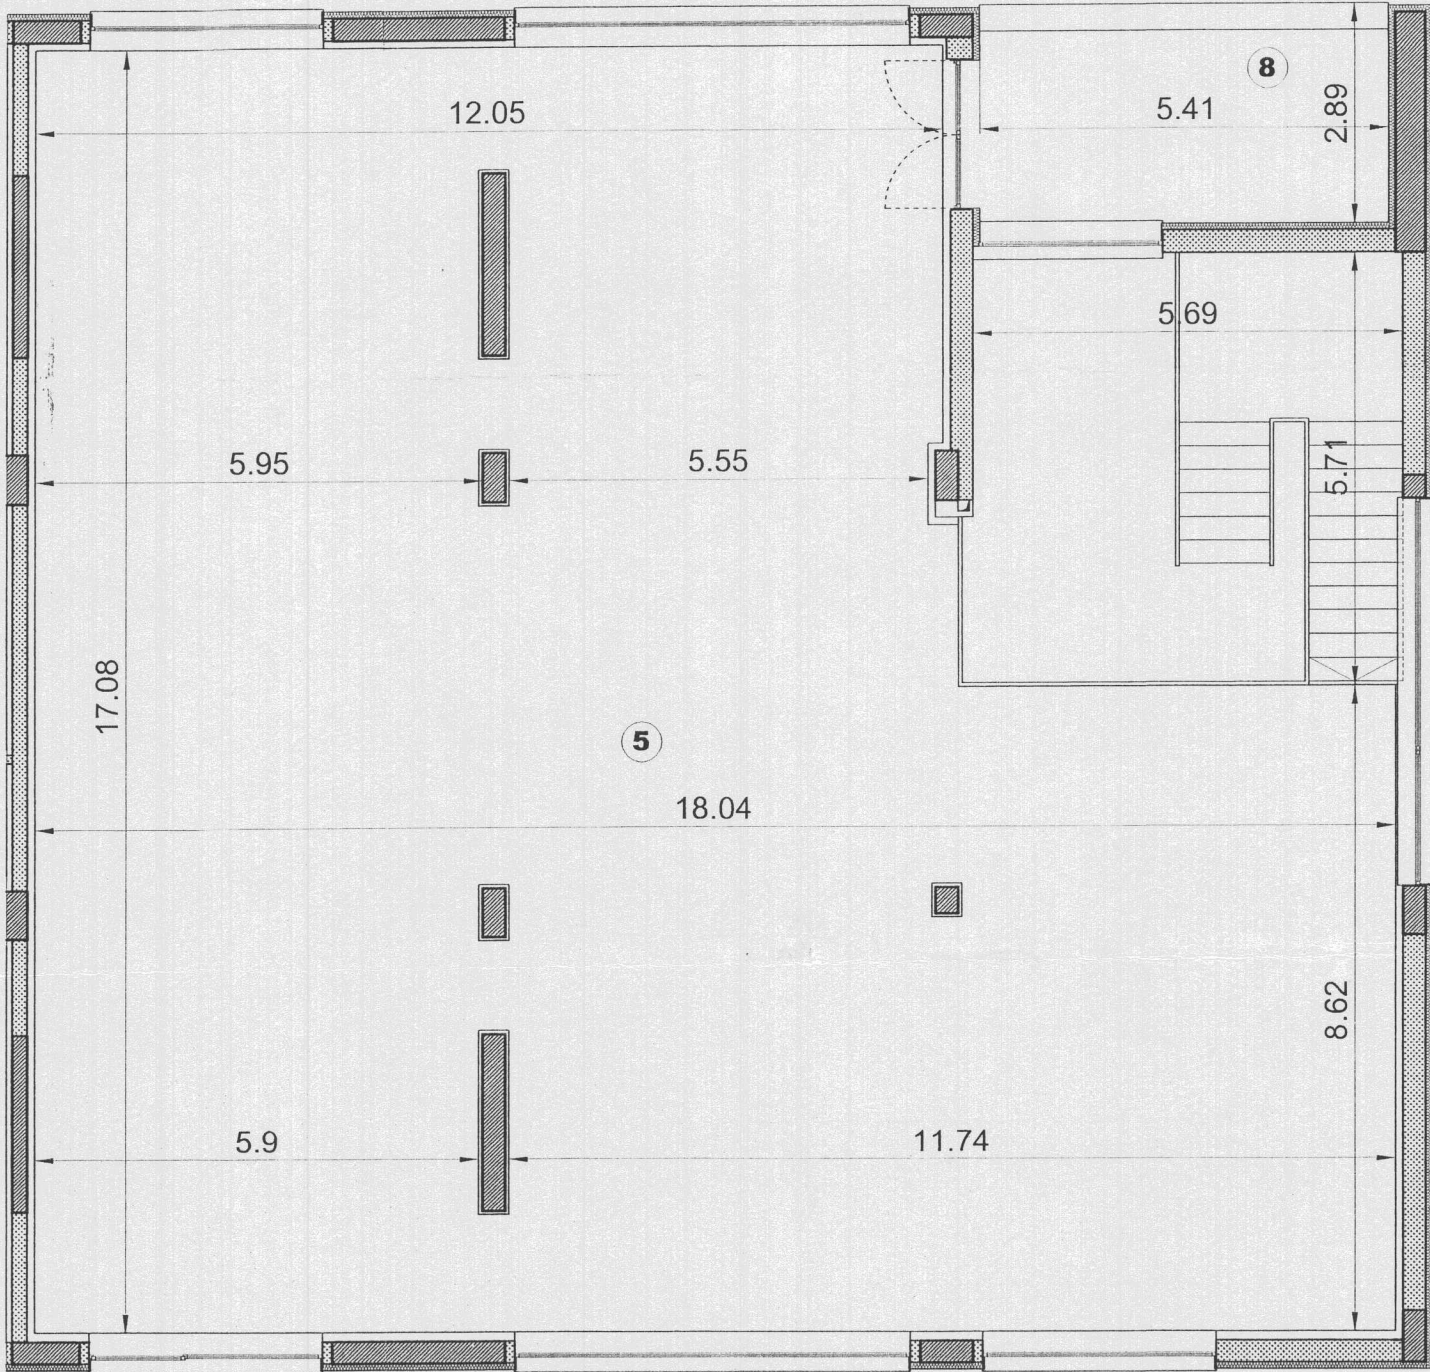

Nr. incapere	Denumire incapere	Suprafata utila [mp]
1	Hol intrare	3.18
2	Ghereta paznic	7.10
3	Scara etaj 1	13.76
4	Spatiu deschis Parter	273.70
5	Spatiu deschis Etaj 1	254.47
Suprafata utila = 552.21 mp		
6	Intrare	3.95
7	Terasa Parter	9.56
8	Logie Etaj 1	16.12
Suprafata Total = 581.84 mp		
Executant		Data
SC GEOTOP2001 SRL		23.11.2009
Receptionat		Data

Suprafata construita este de 581.84 mp.

