


RELEVU - PARTER		
Scara 1: 100		
Numar cadastral al terenului	Suprafata (mp)	Adresa imobilului
		Bd. Biruintei Nr. 1, Pantelimon, Ilfov.
Cartea Funciara colectiva nr.	UAT	PANTELIMON - ILFOV
Cod unitate individuala (U)		Cartea Funciara individuala

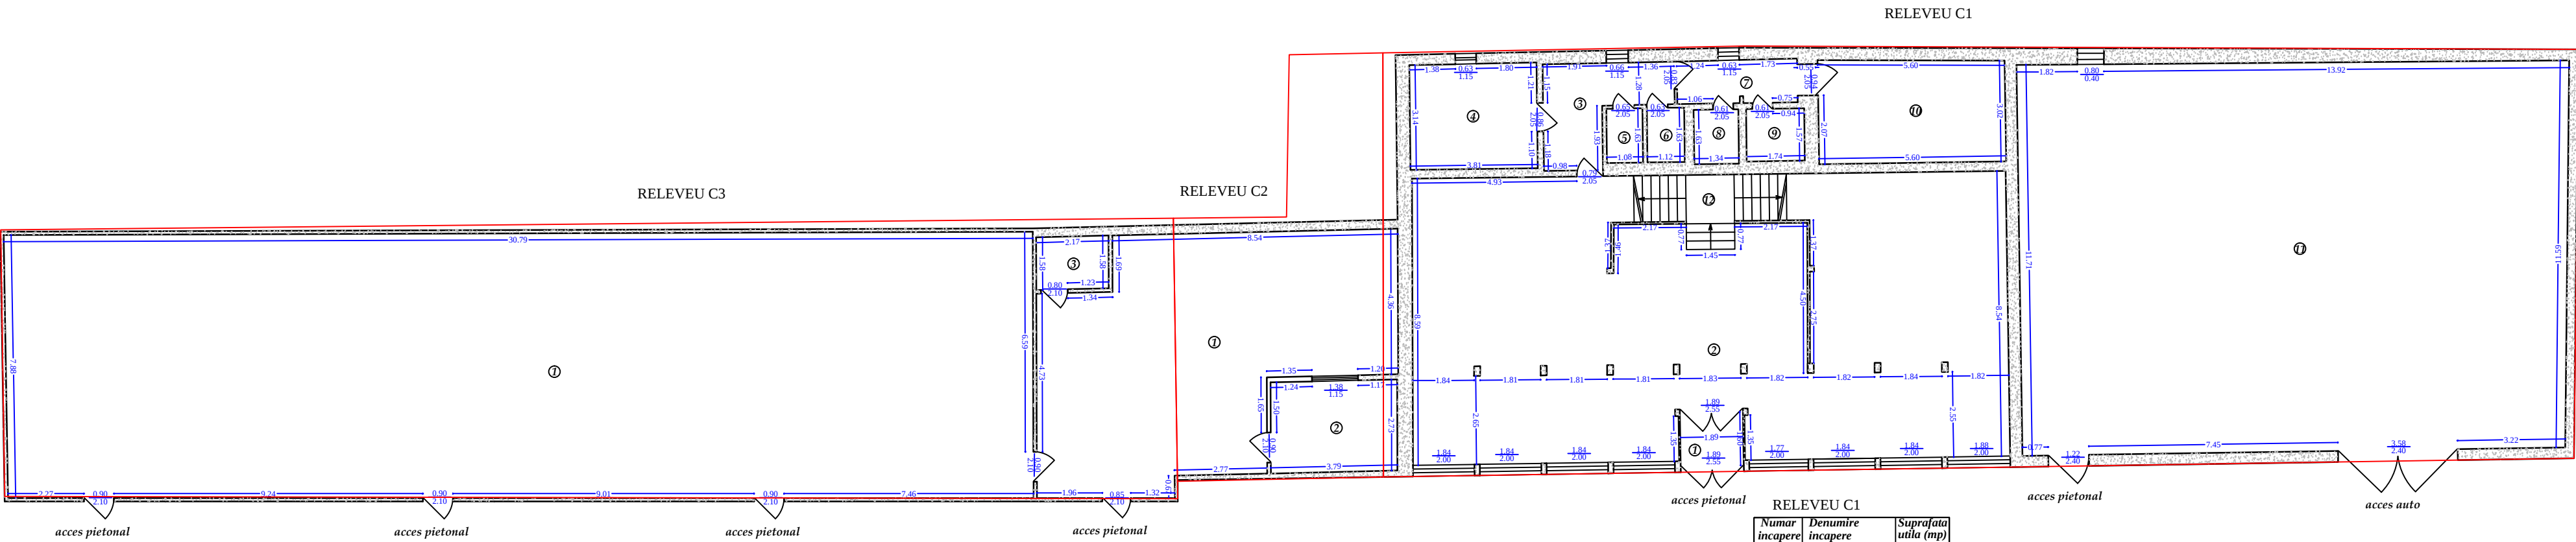

RELEVU C3		
Numar incapere	Denumire incapere	Suprafata utila (mp)
1	Spatiu Comercial	243.8
	Suprafata utila	243.8
	Suprafata totala	243.8

RELEVU C2		
Numar incapere	Denumire incapere	Suprafata utila (mp)
1	Depozit	65.7
2	Birou	10.3
3	Grip sanitar	3.4
	Suprafata utila	79.4
	Suprafata totala	79.4

RELEVU C1		
Numar incapere	Denumire incapere	Suprafata utila (mp)
1	Windfang	3.1
2	Spatiu comercial	140.5
3	Hol	8.4
4	Camera tehnica	12.0
5	W.c.	1.8
6	W.c.	1.8
7	Hol	5.2
8	Vestiar	2.2
9	Chicinet	2.7
10	Depozit	17.2
11	Depozit	190.9
	Suprafata utila	385.8
12	Casa scarii	7.6
	Suprafata totala	393.4

Executant,	Data
Ing. Iordache Lucian aut.: RO-MB-F-0288	Aug. 2022
Receptionat,	Data