


Scara 1:100

Nr. Cadastral al terenului	Suprafata	Adresa imobilului:
247516-C1-U32		Str. Mihai Eminescu, Nr. 50-54, etaj 6, lot 30
Carte Funciara colectiva nr.		Apartment 13
Cod unitate individuala (U)		UAT
		CF individuala
		Sector 1, Bucuresti

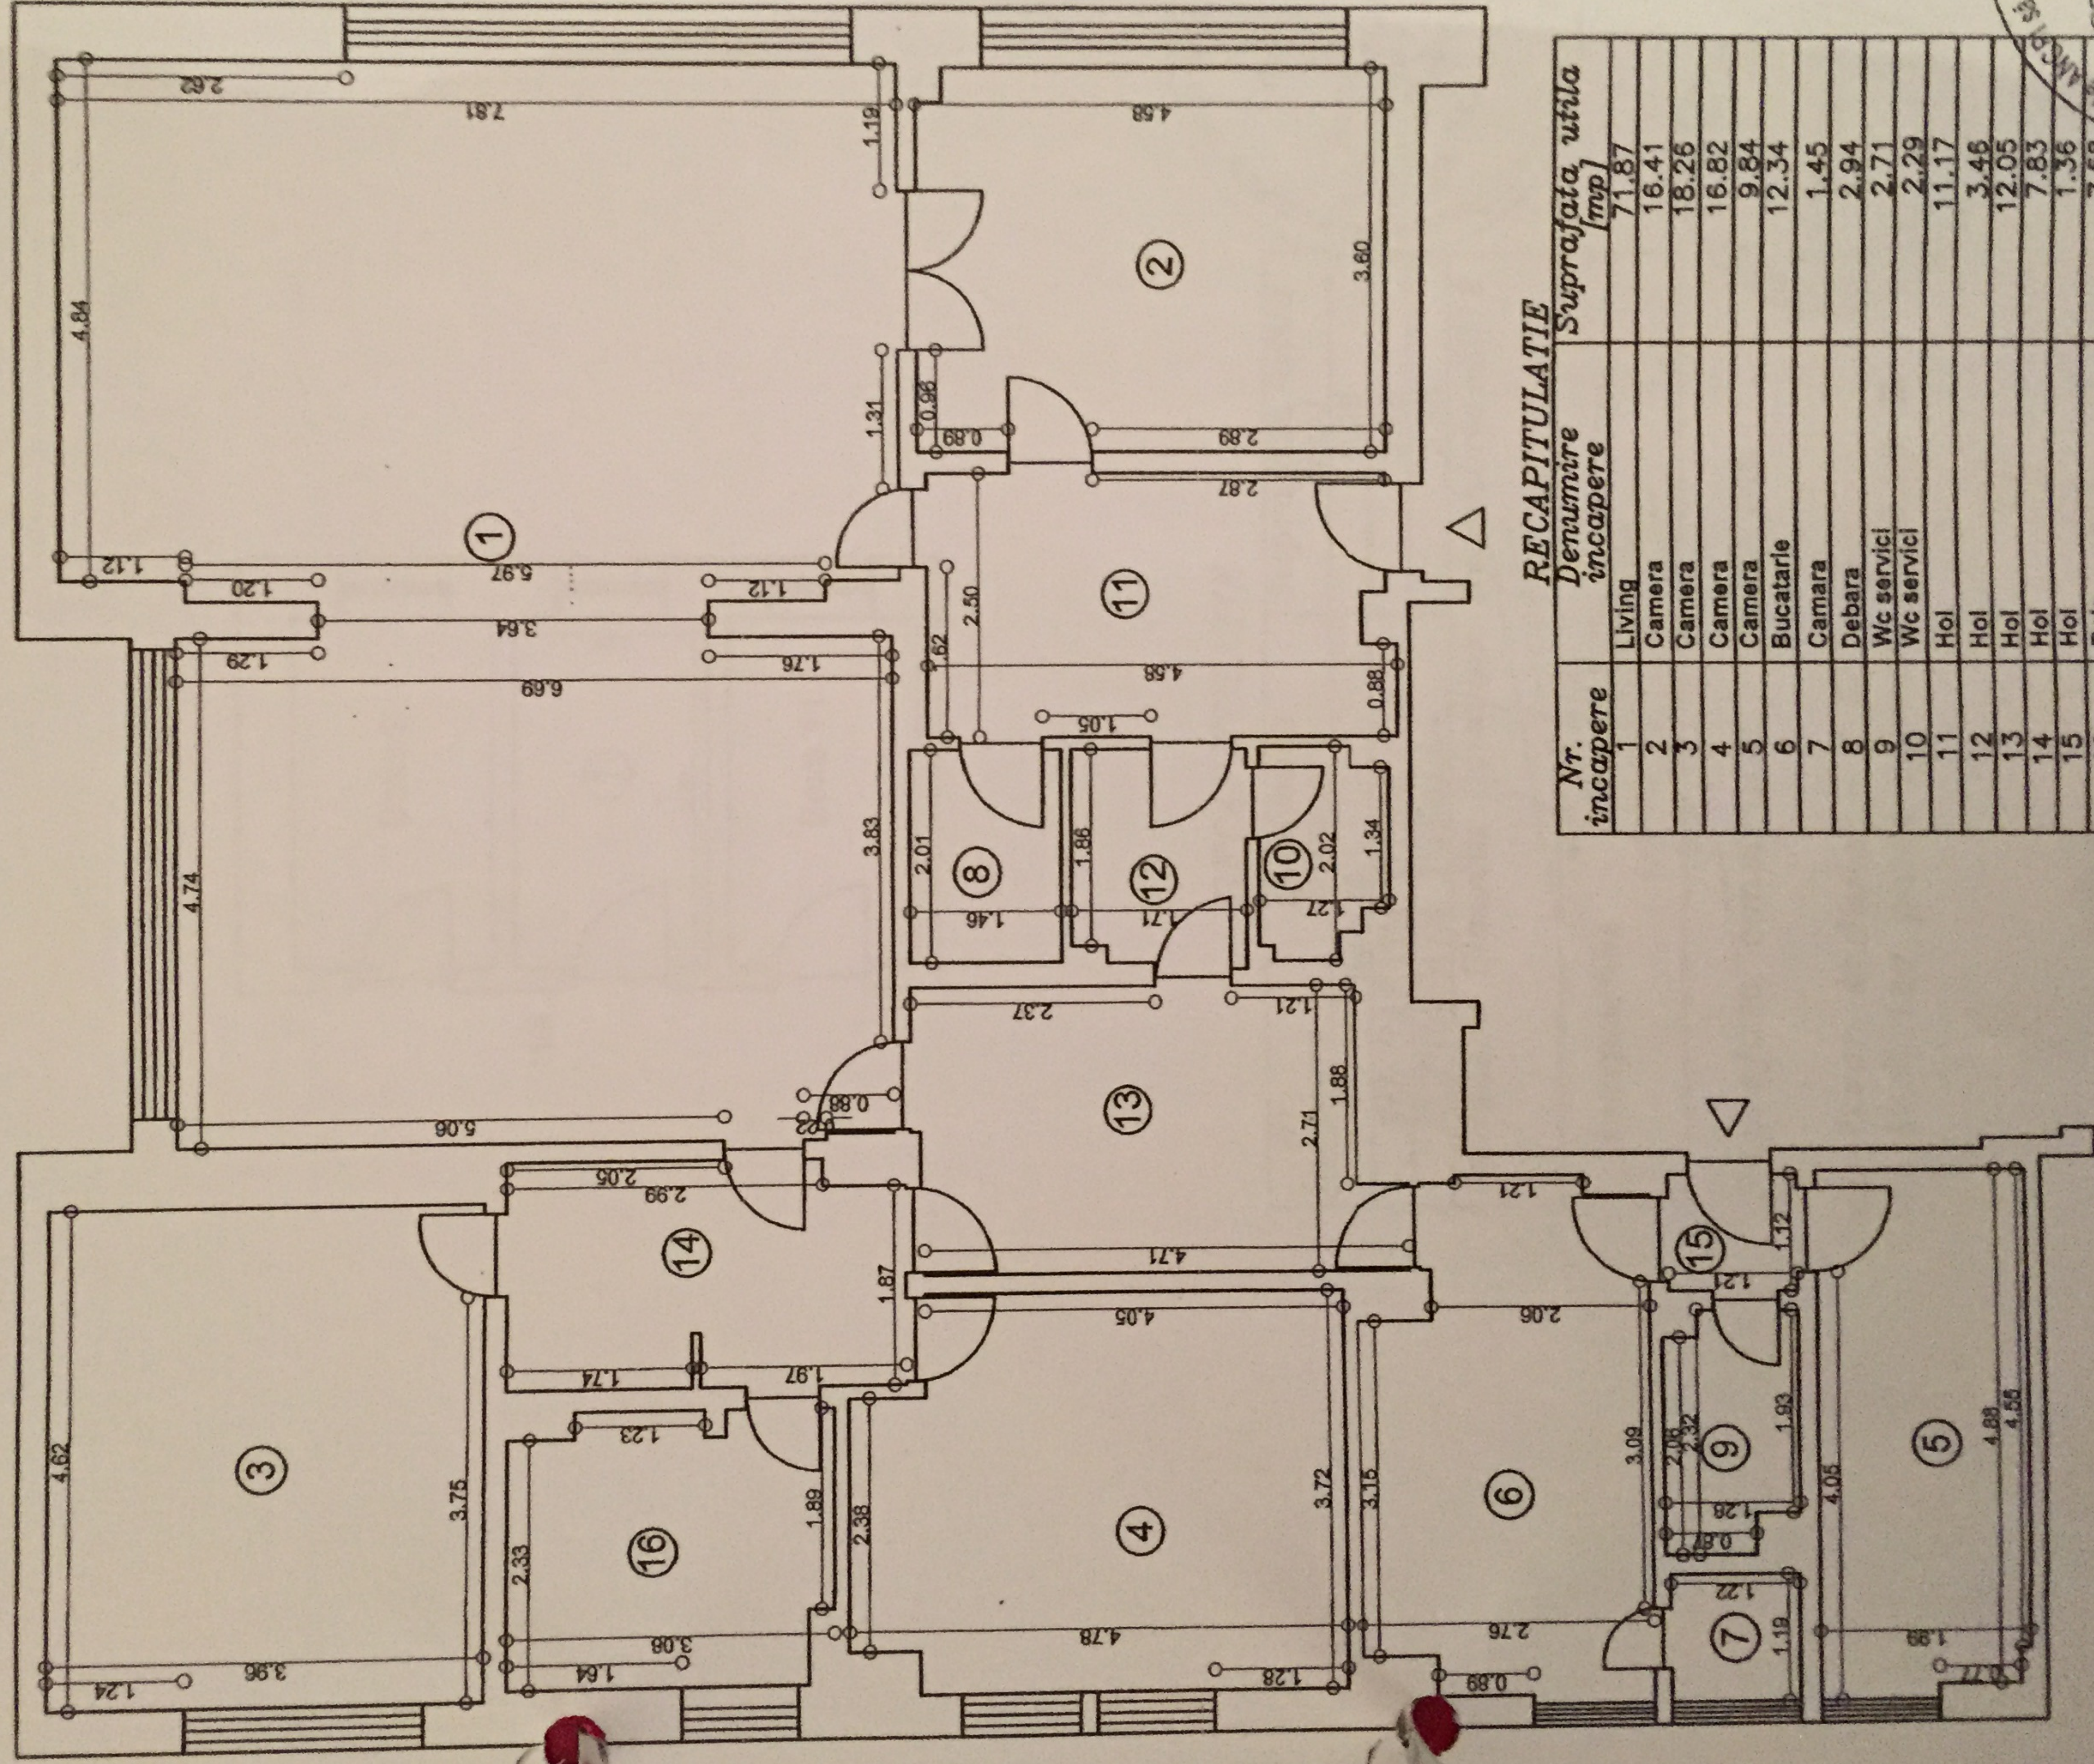

RECAPITULATIE

Nr. incapere	Denumire incapere	Suprafata, utila (mp)
1	Living	71.87
2	Camera	16.41
3	Camera	18.26
4	Camera	16.82
5	Camera	9.84
6	Bucatarie	12.34
7	Camara	1.45
8	Debara	2.94
9	Wc servici	2.71
10	Wc servici	2.29
11	Hol	11.17
12	Hol	3.46
13	Hol	12.05
14	Hol	7.83
15	Hol	1.36
16	Bale	7.58
<b>SUPRAFATA UTILA</b>		<b>198.38</b>
<b>SUPRAFATA TOTALA</b>		<b>198.38</b>

Suprafata construita - 238.92 mp  
Cota teren indiviz - 61.49 mp

