


RELEVU CONSTRUCTIE (C1)-ETAJ 3
Sc 1:100

Nr. cadastral	Suprafata masurata a imobilului (mp)	Adresa imobilului
125450		Tarla 48, Parcela 74, oras Voluntari, jud. Ilfov

Nr. Carte Funciara	Unitatea Administrativ Teritoriala (UAT)
	Voluntari, jud. Ilfov

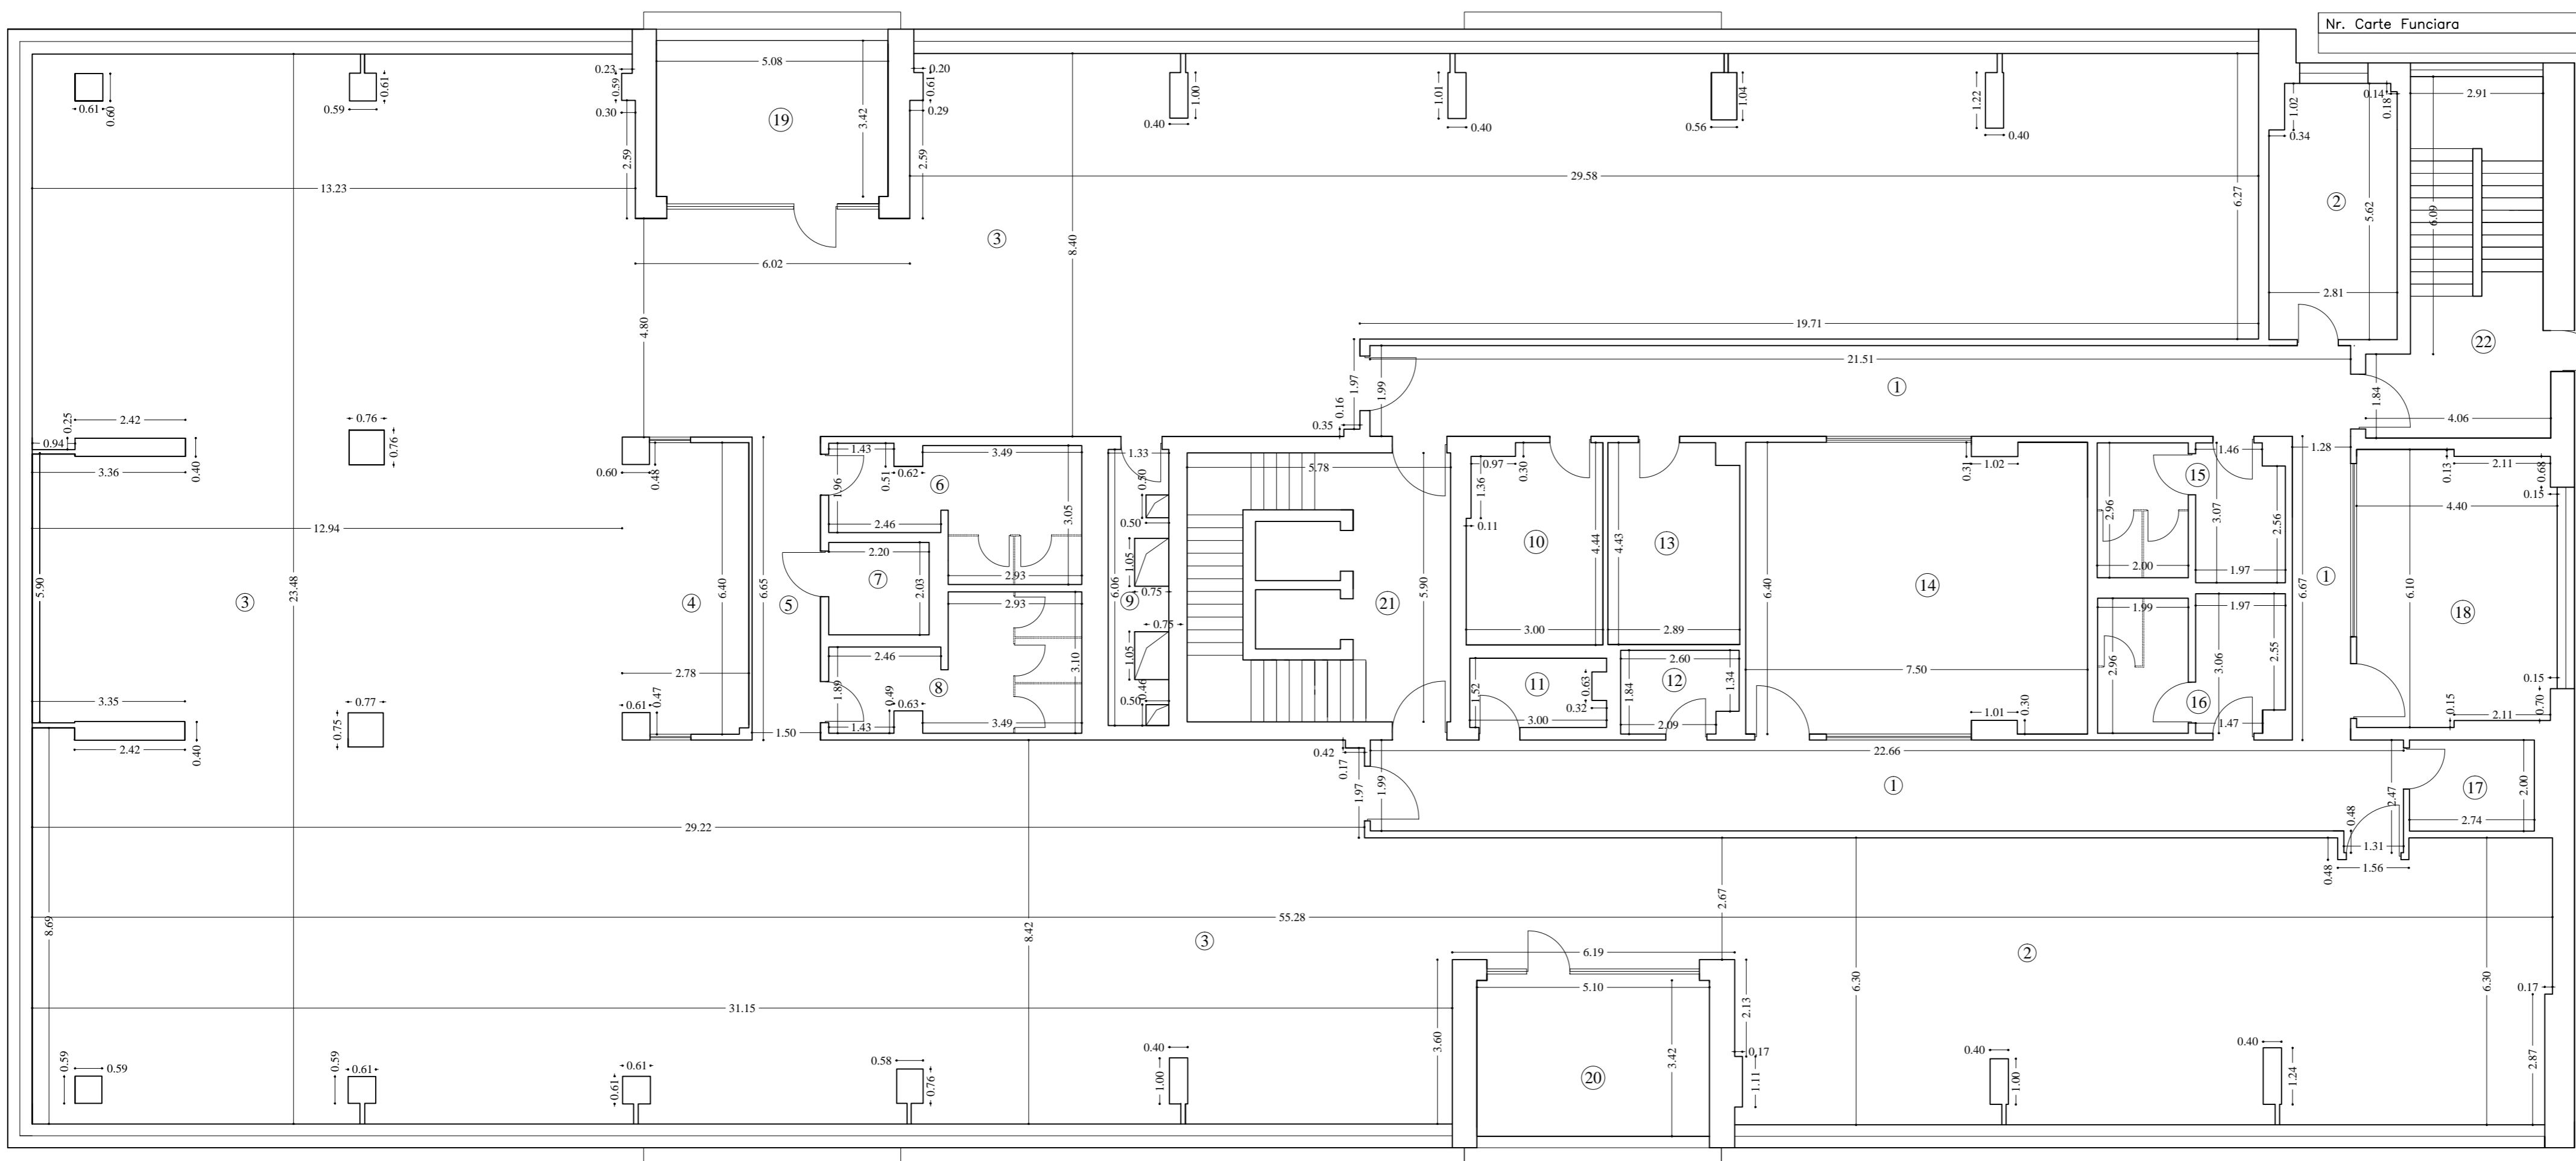

Nr. Încăpere	Denumire Încăpere	Suprafata utilă [mp]
1	Hol	97.20
2	Camera (birou)	15.40
3	Open-space (birouri)	811.10
4	Chicineta	17.20
5	Hol	10.00
6	Gr. sanitar	13.60
7	Gr. sanitar	4.50
8	Gr. sanitar	13.60
9	Camera (sp.tehnic)	6.00
10	Camera (sp.tehnic)	12.80
11	Camera (sp.tehnic)	4.40
12	Camera (copiator)	4.50
13	Camera (depozitare)	12.50
14	Camera (sala sedinte)	47.40
15	Gr. sanitar	11.70
16	Gr. sanitar	11.70
17	Camera (curatenie)	5.50
18	Camera (sala sedinte)	26.00
Suprafata utila =		1125.10 mp
20	Terasa	18.10
21	Terasa	18.10
22	Casa scarii	34.10
23	Casa scarii	25.30
Suprafata totala =		1220.70 mp

Executant , _____ Data , _____
Martie 2022

YARD CAD SRL/RO-BJ nr.1507
MERGEA AMARIUS MIHAI/RO-MB-F nr.0597

Receptionat , _____ Data , _____