


Relevu Apartament nr. 2 Scara 1:100

Anexa 12

Nr. Cadastral	Suprafata	Adresa imobilului	
Cartea Funciara colectiva nr.		UAT	<i>Sector 1, Bucuresti</i>
Cod unitate individuala		CF individuala	

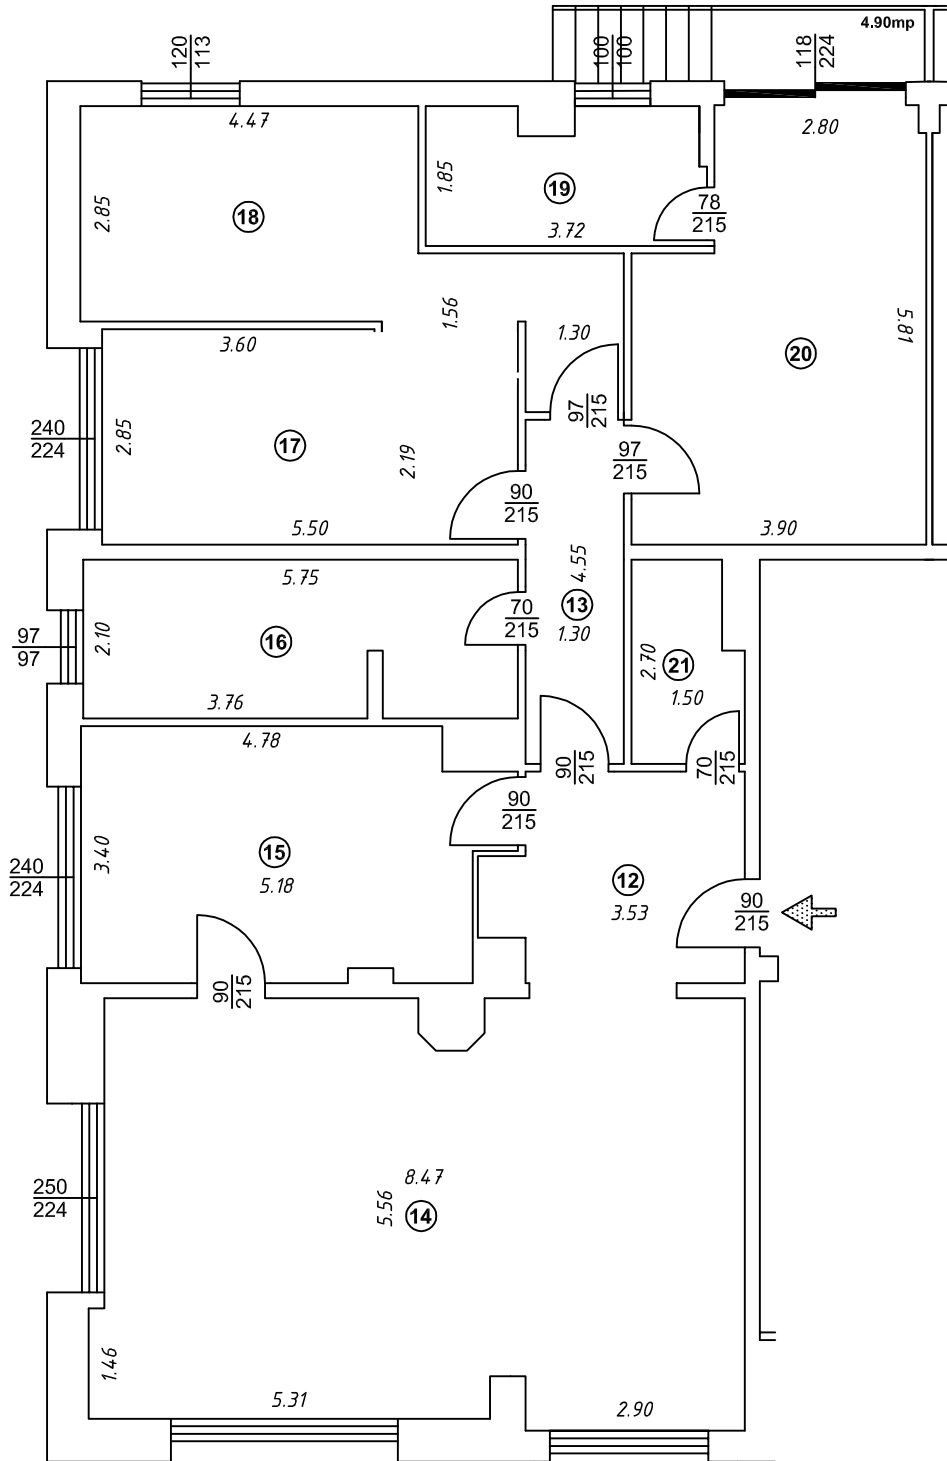

Executant:
Aut. Gheorghe Nicolae

Aprilie 2012

Numar incapere	Denumire incapere	Supraf. utila (mp)
12	Hol	8.80
13	Hol	5.92
14	Camera de zi	47.05
15	Bucatarie	17.88
16	Baie	11.89
17	Camera	17.94
18	Camera	17.94
19	Baie	6.50
20	Camera	20.47
21	Wc Serviciu	3.69
Suprafata Utila =		154.56
Suprafata Totala =		154.56

Receptionat